

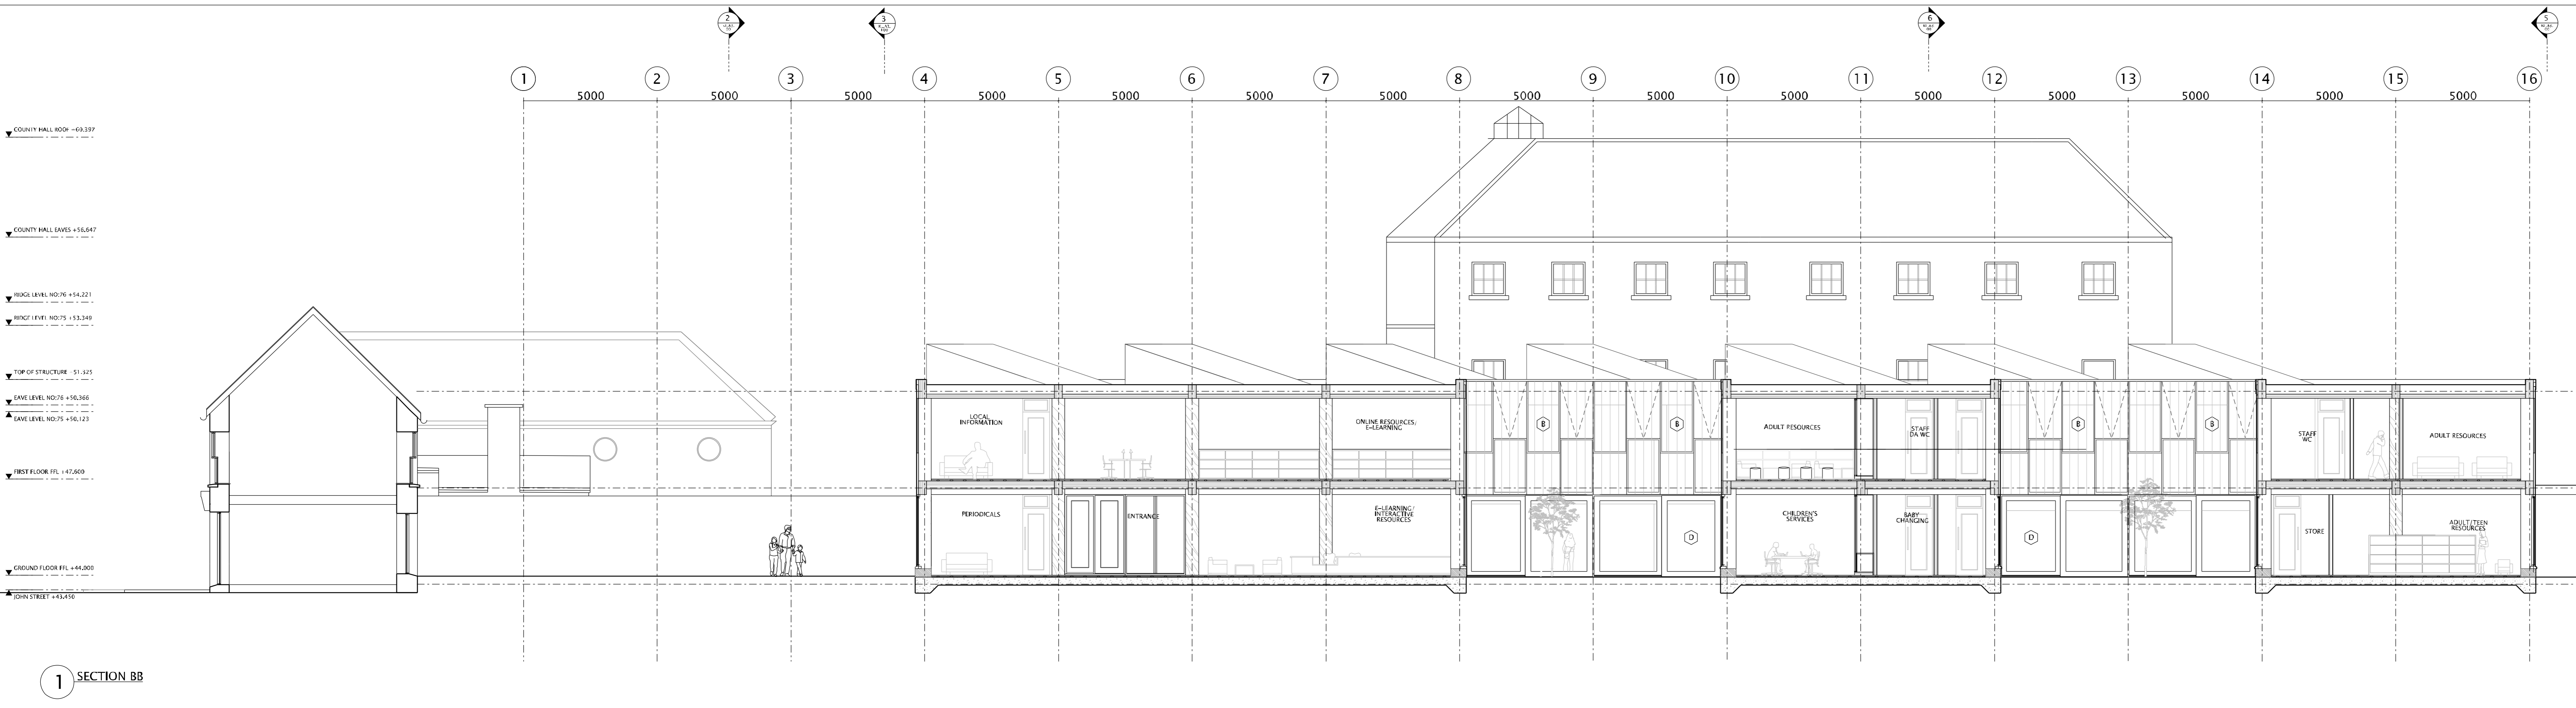


NOTE:
 All levels and dimensions on this sheet are to be checked on site. No dimensions are to be scaled.
 Any discrepancies on this sheet are to be reported to the architect. All work on this sheet is subject to a copyright. All work to comply with N.B.C.

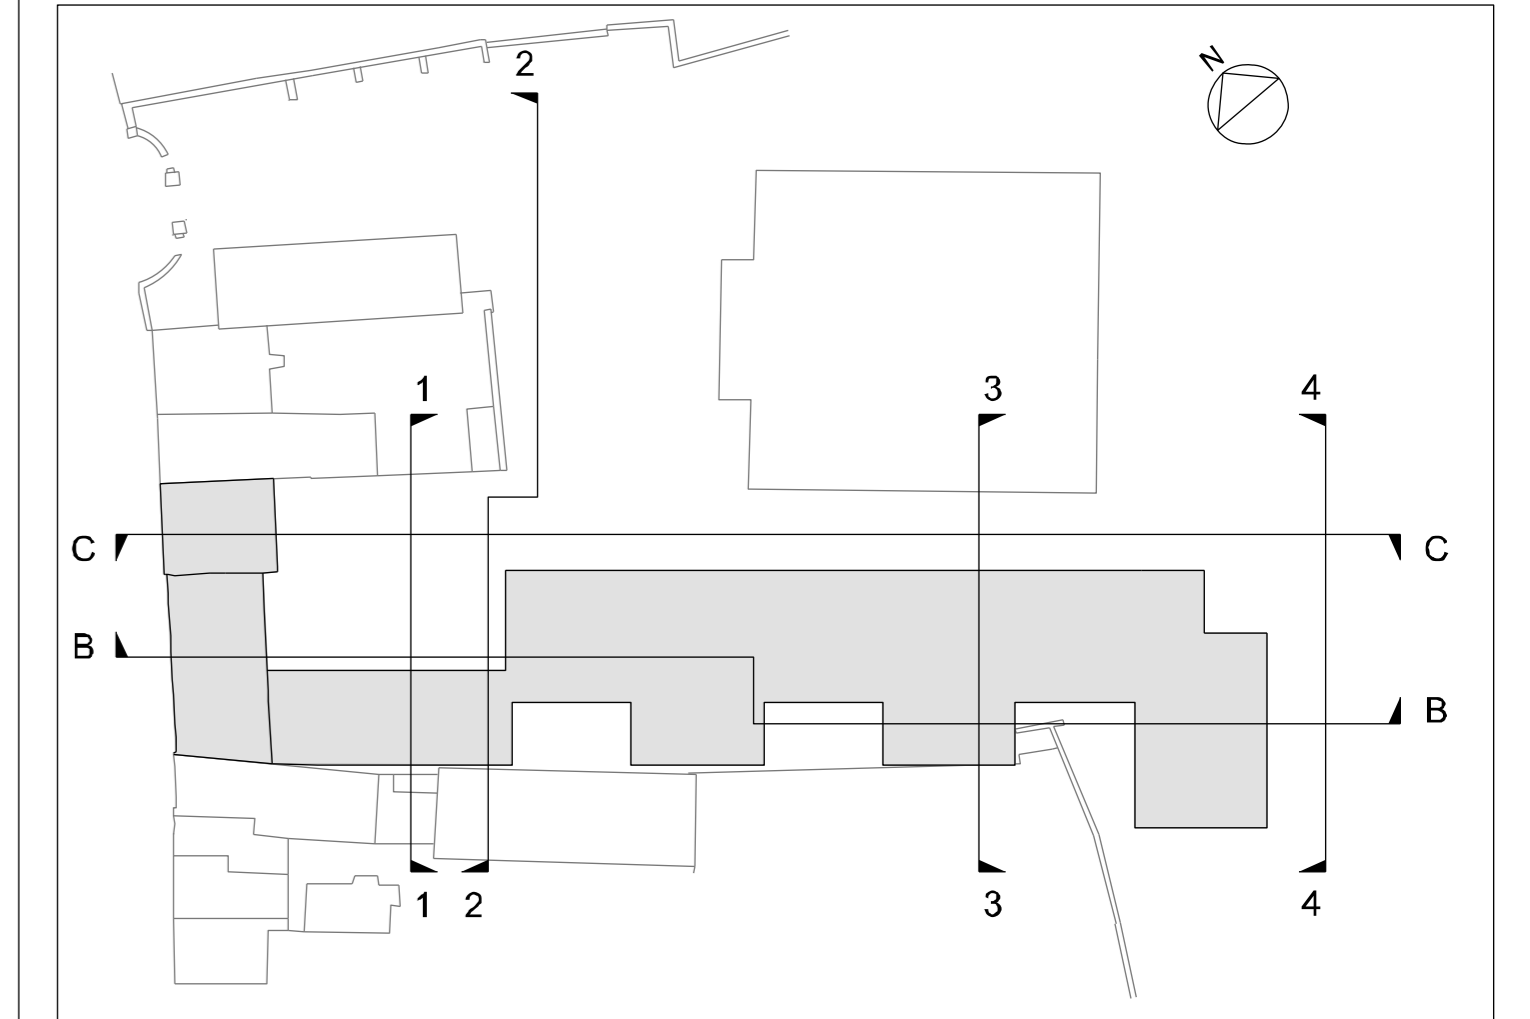

1 SECTION BB

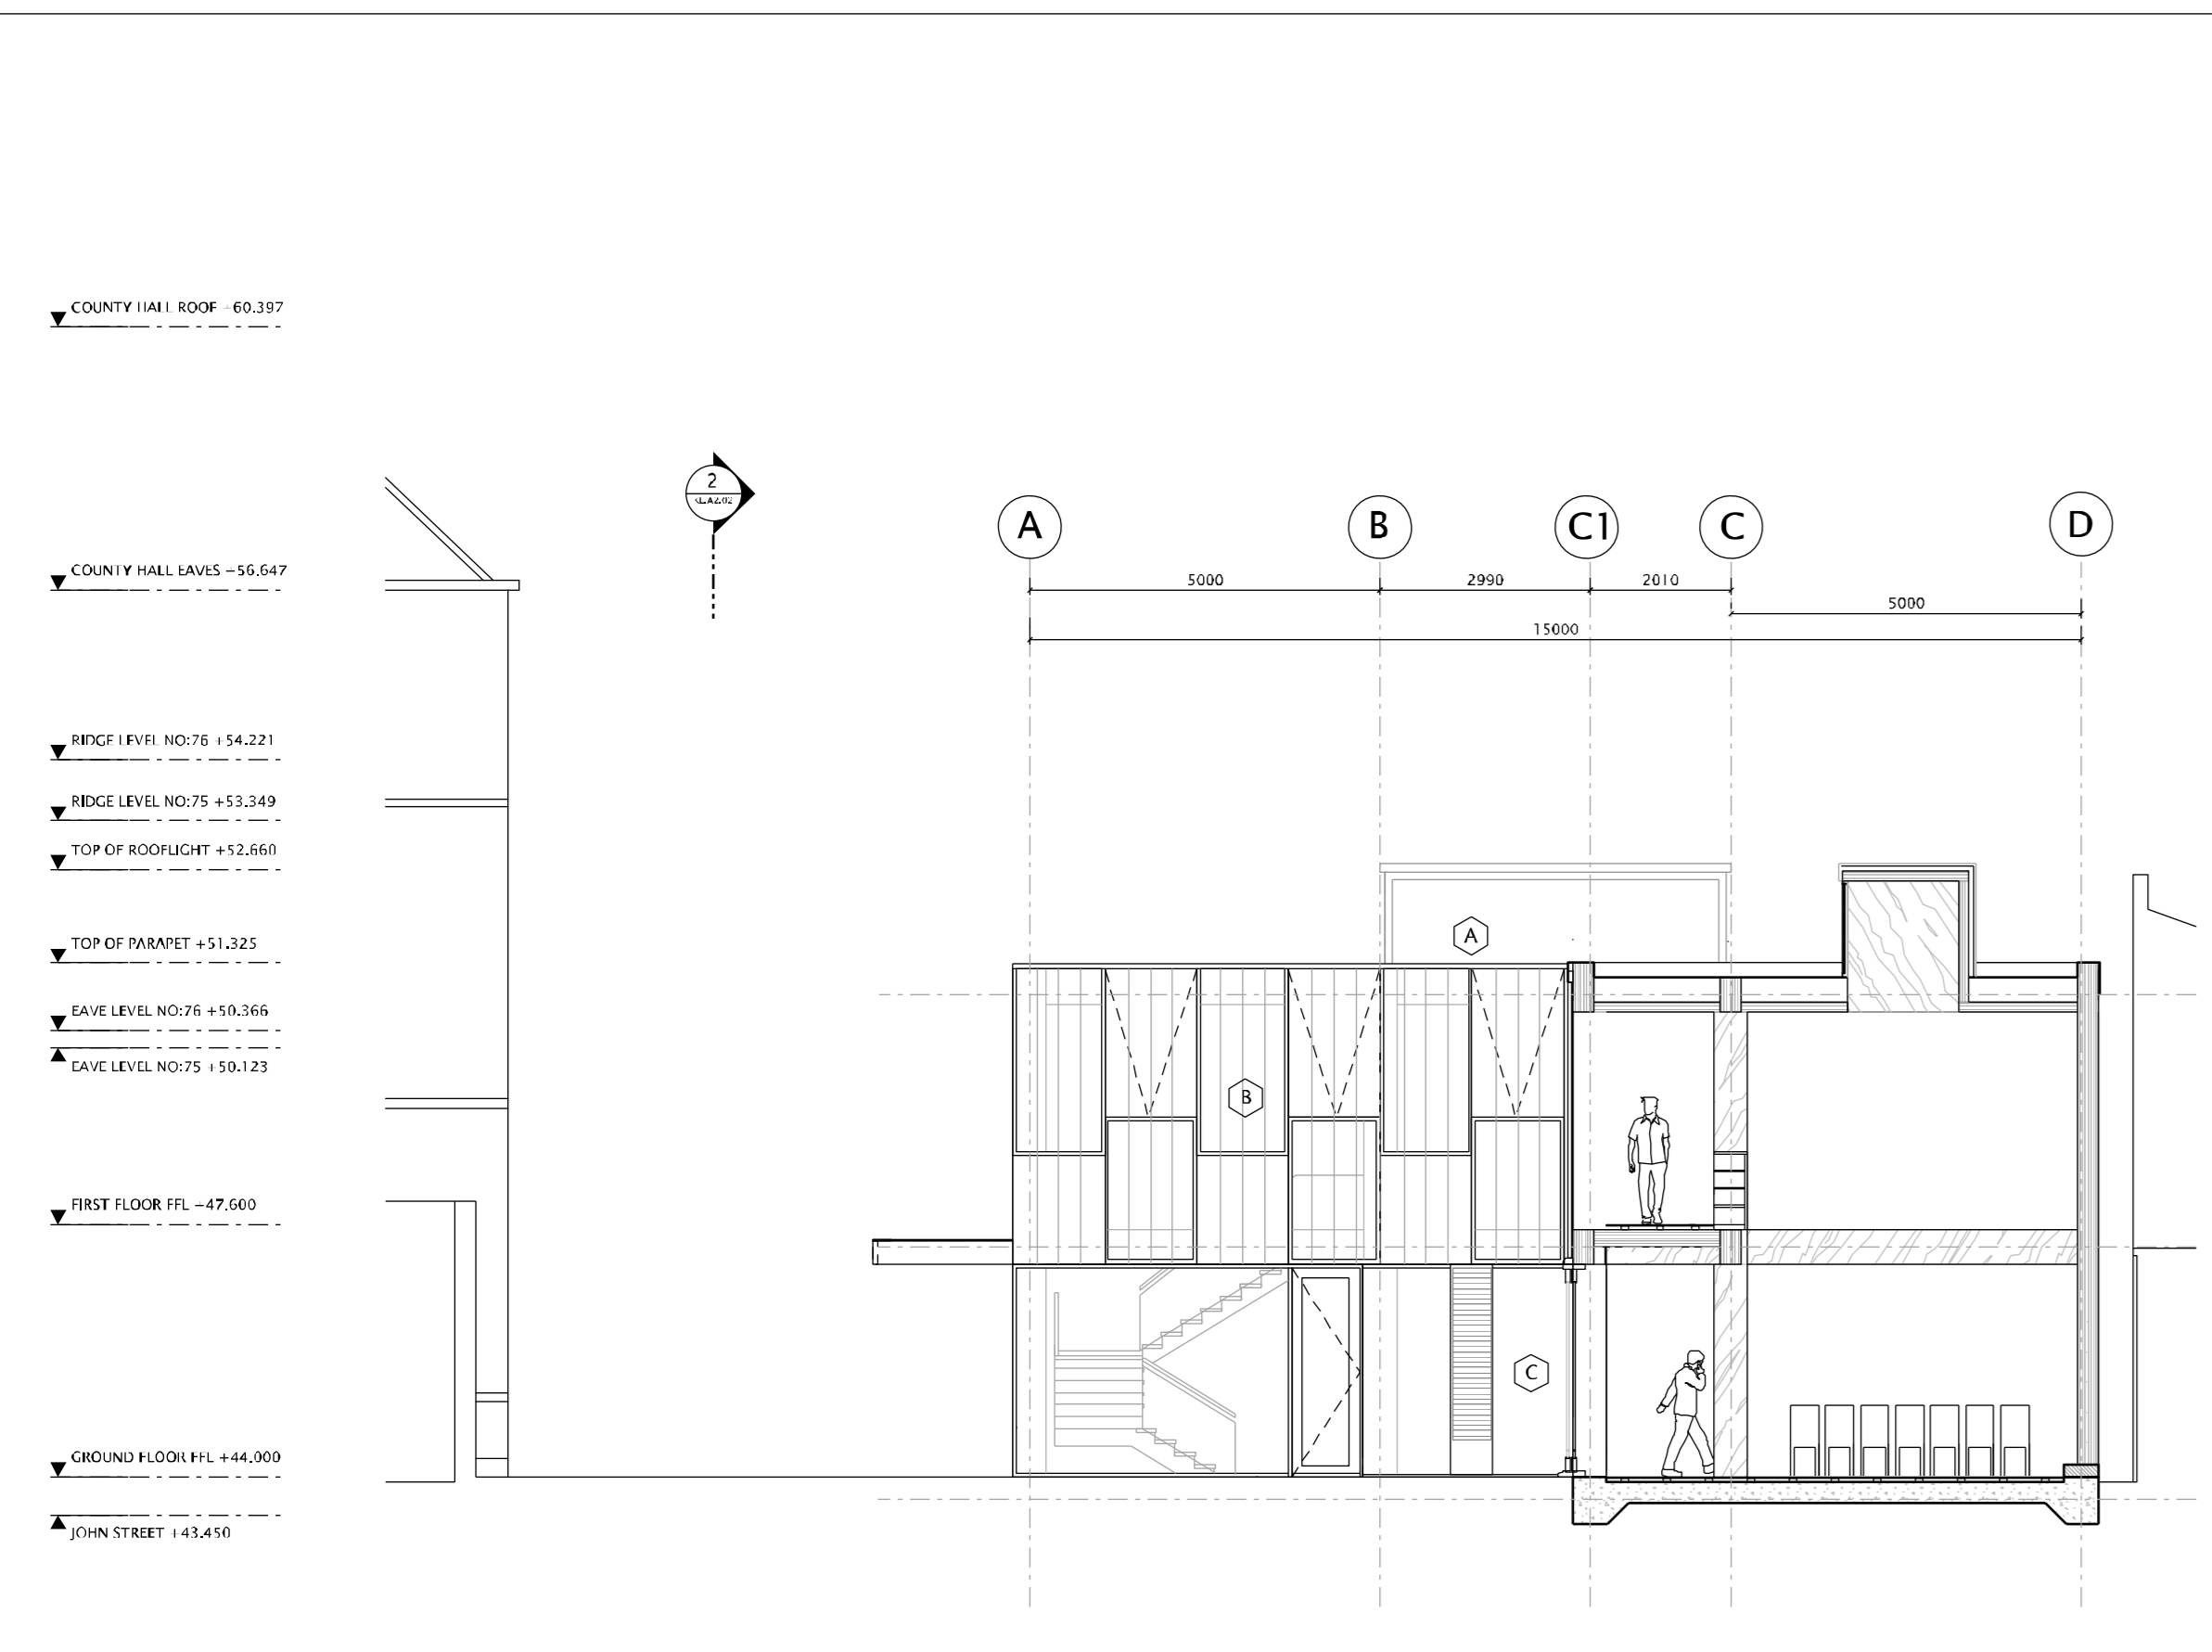


2 SECTION 1.1




3 SECTION 2.2



4 JOHN STREET ELEVATION

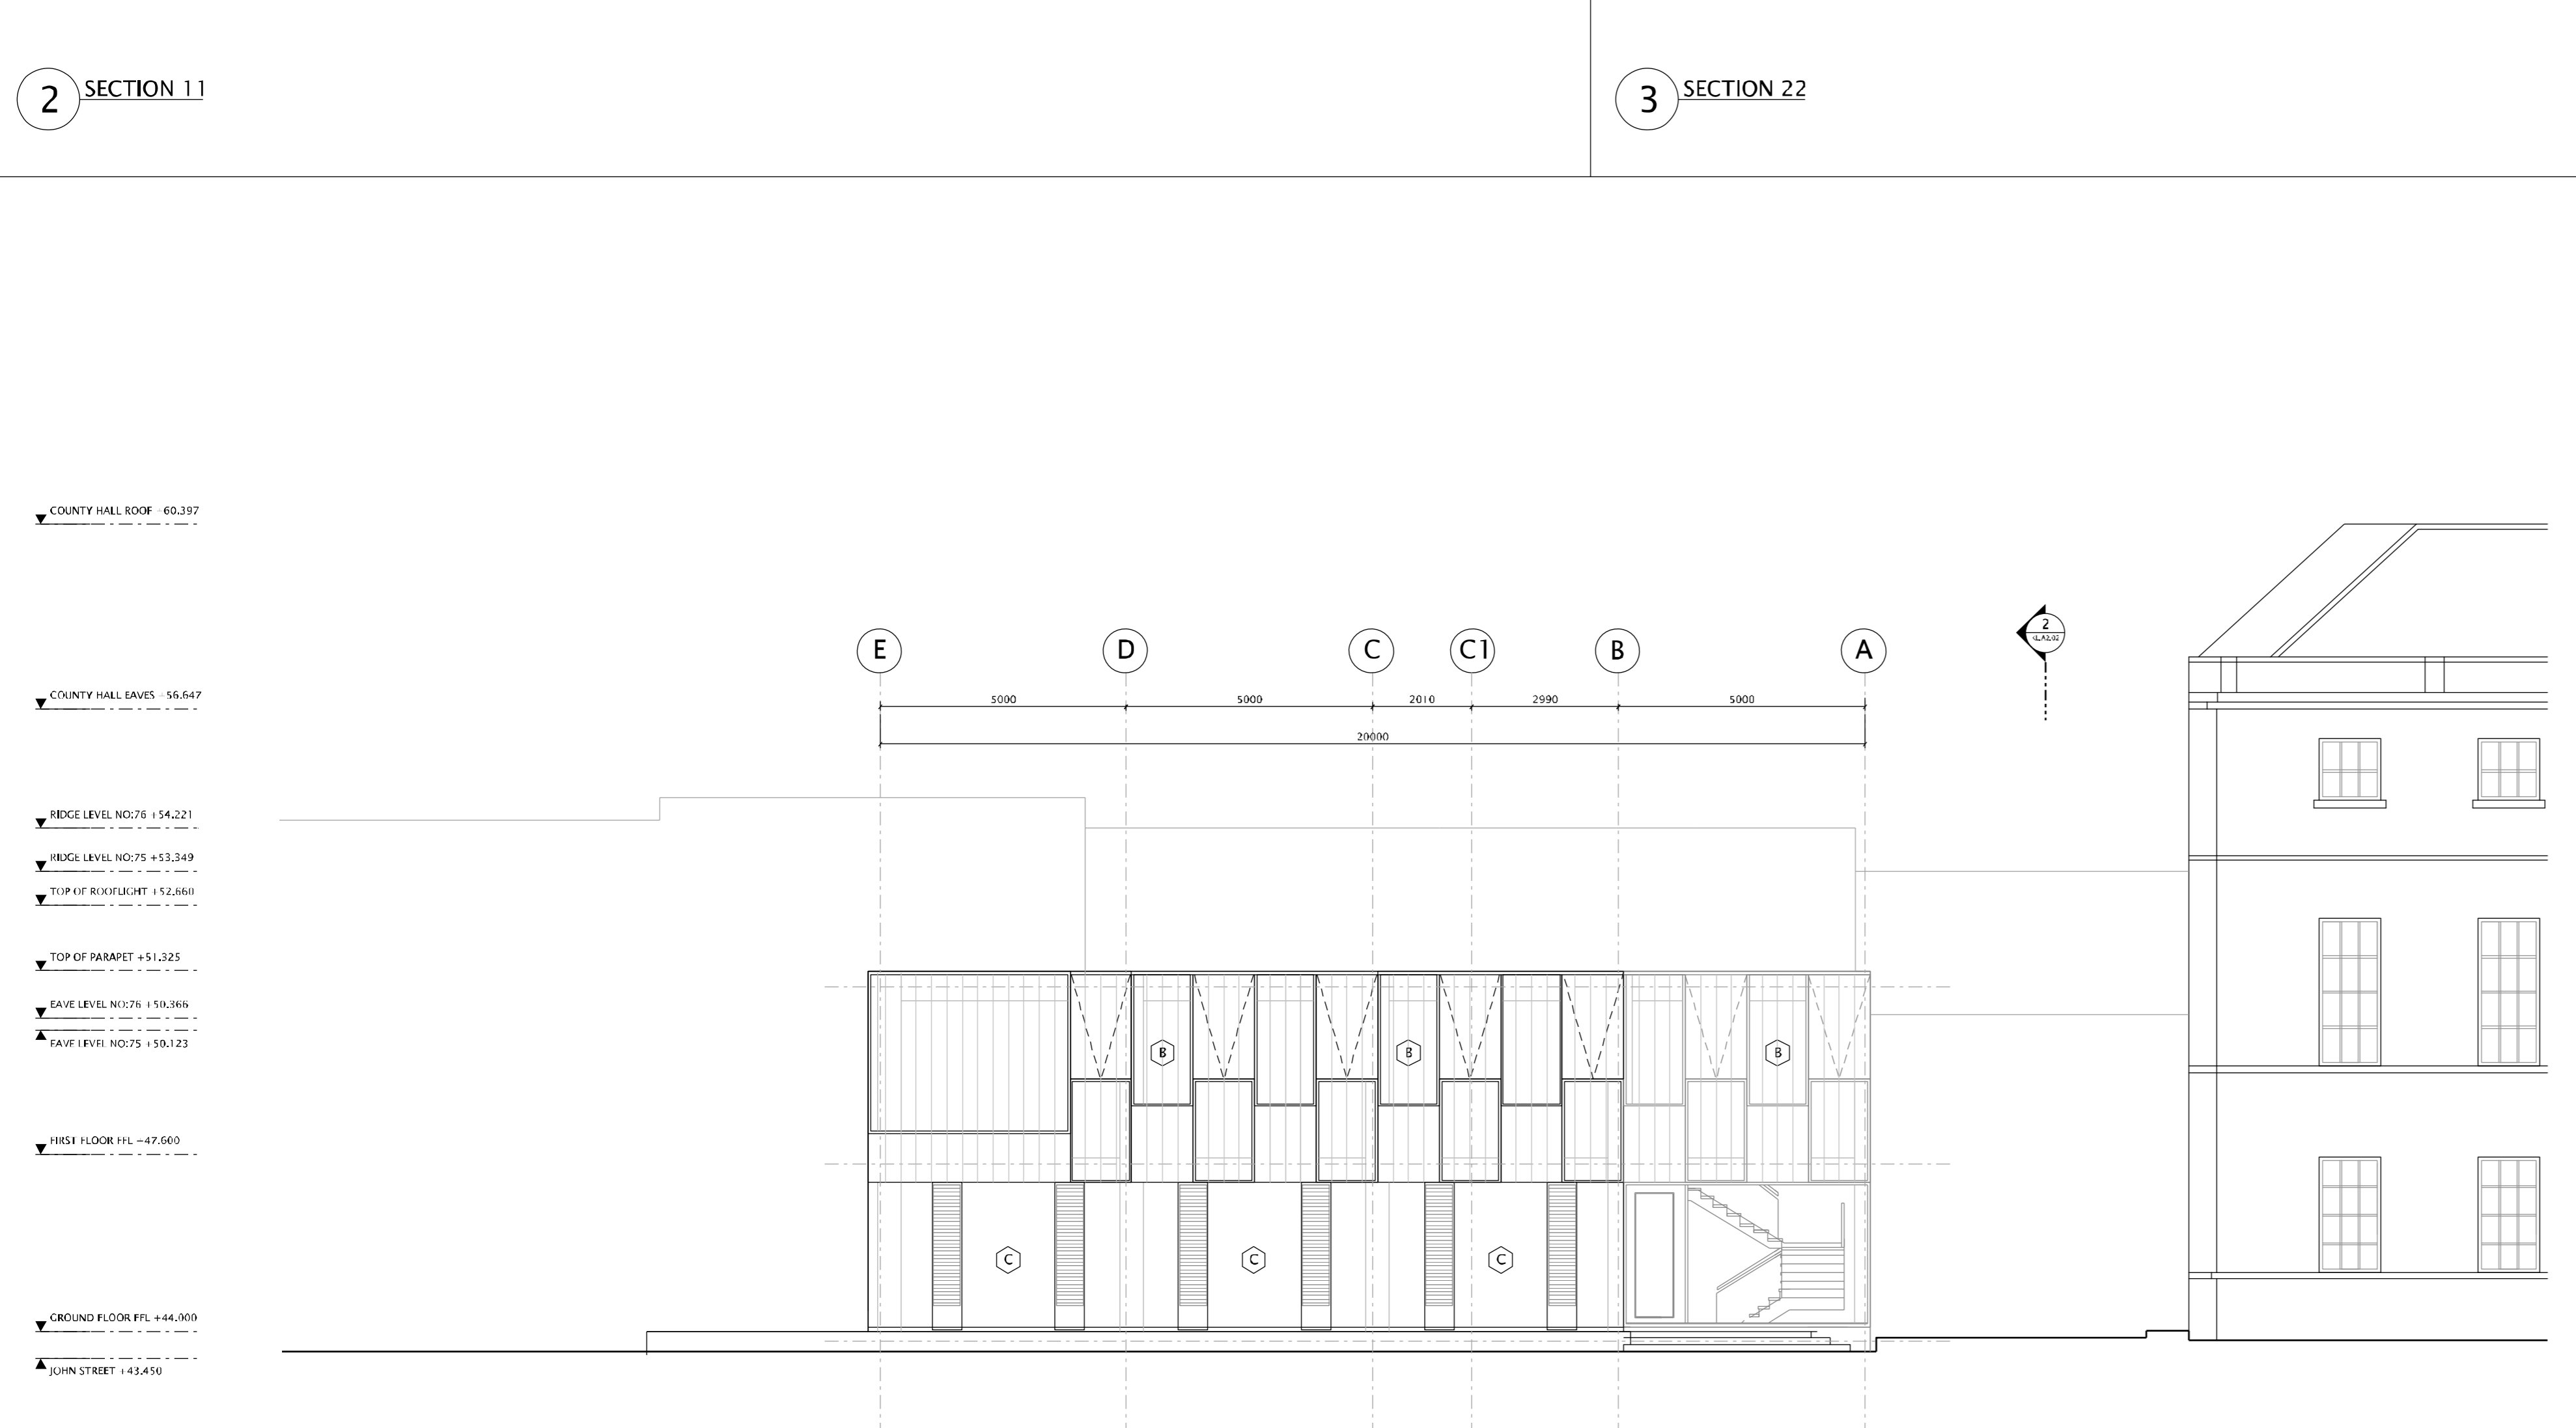

5 SOUTH EAST ELEVATION

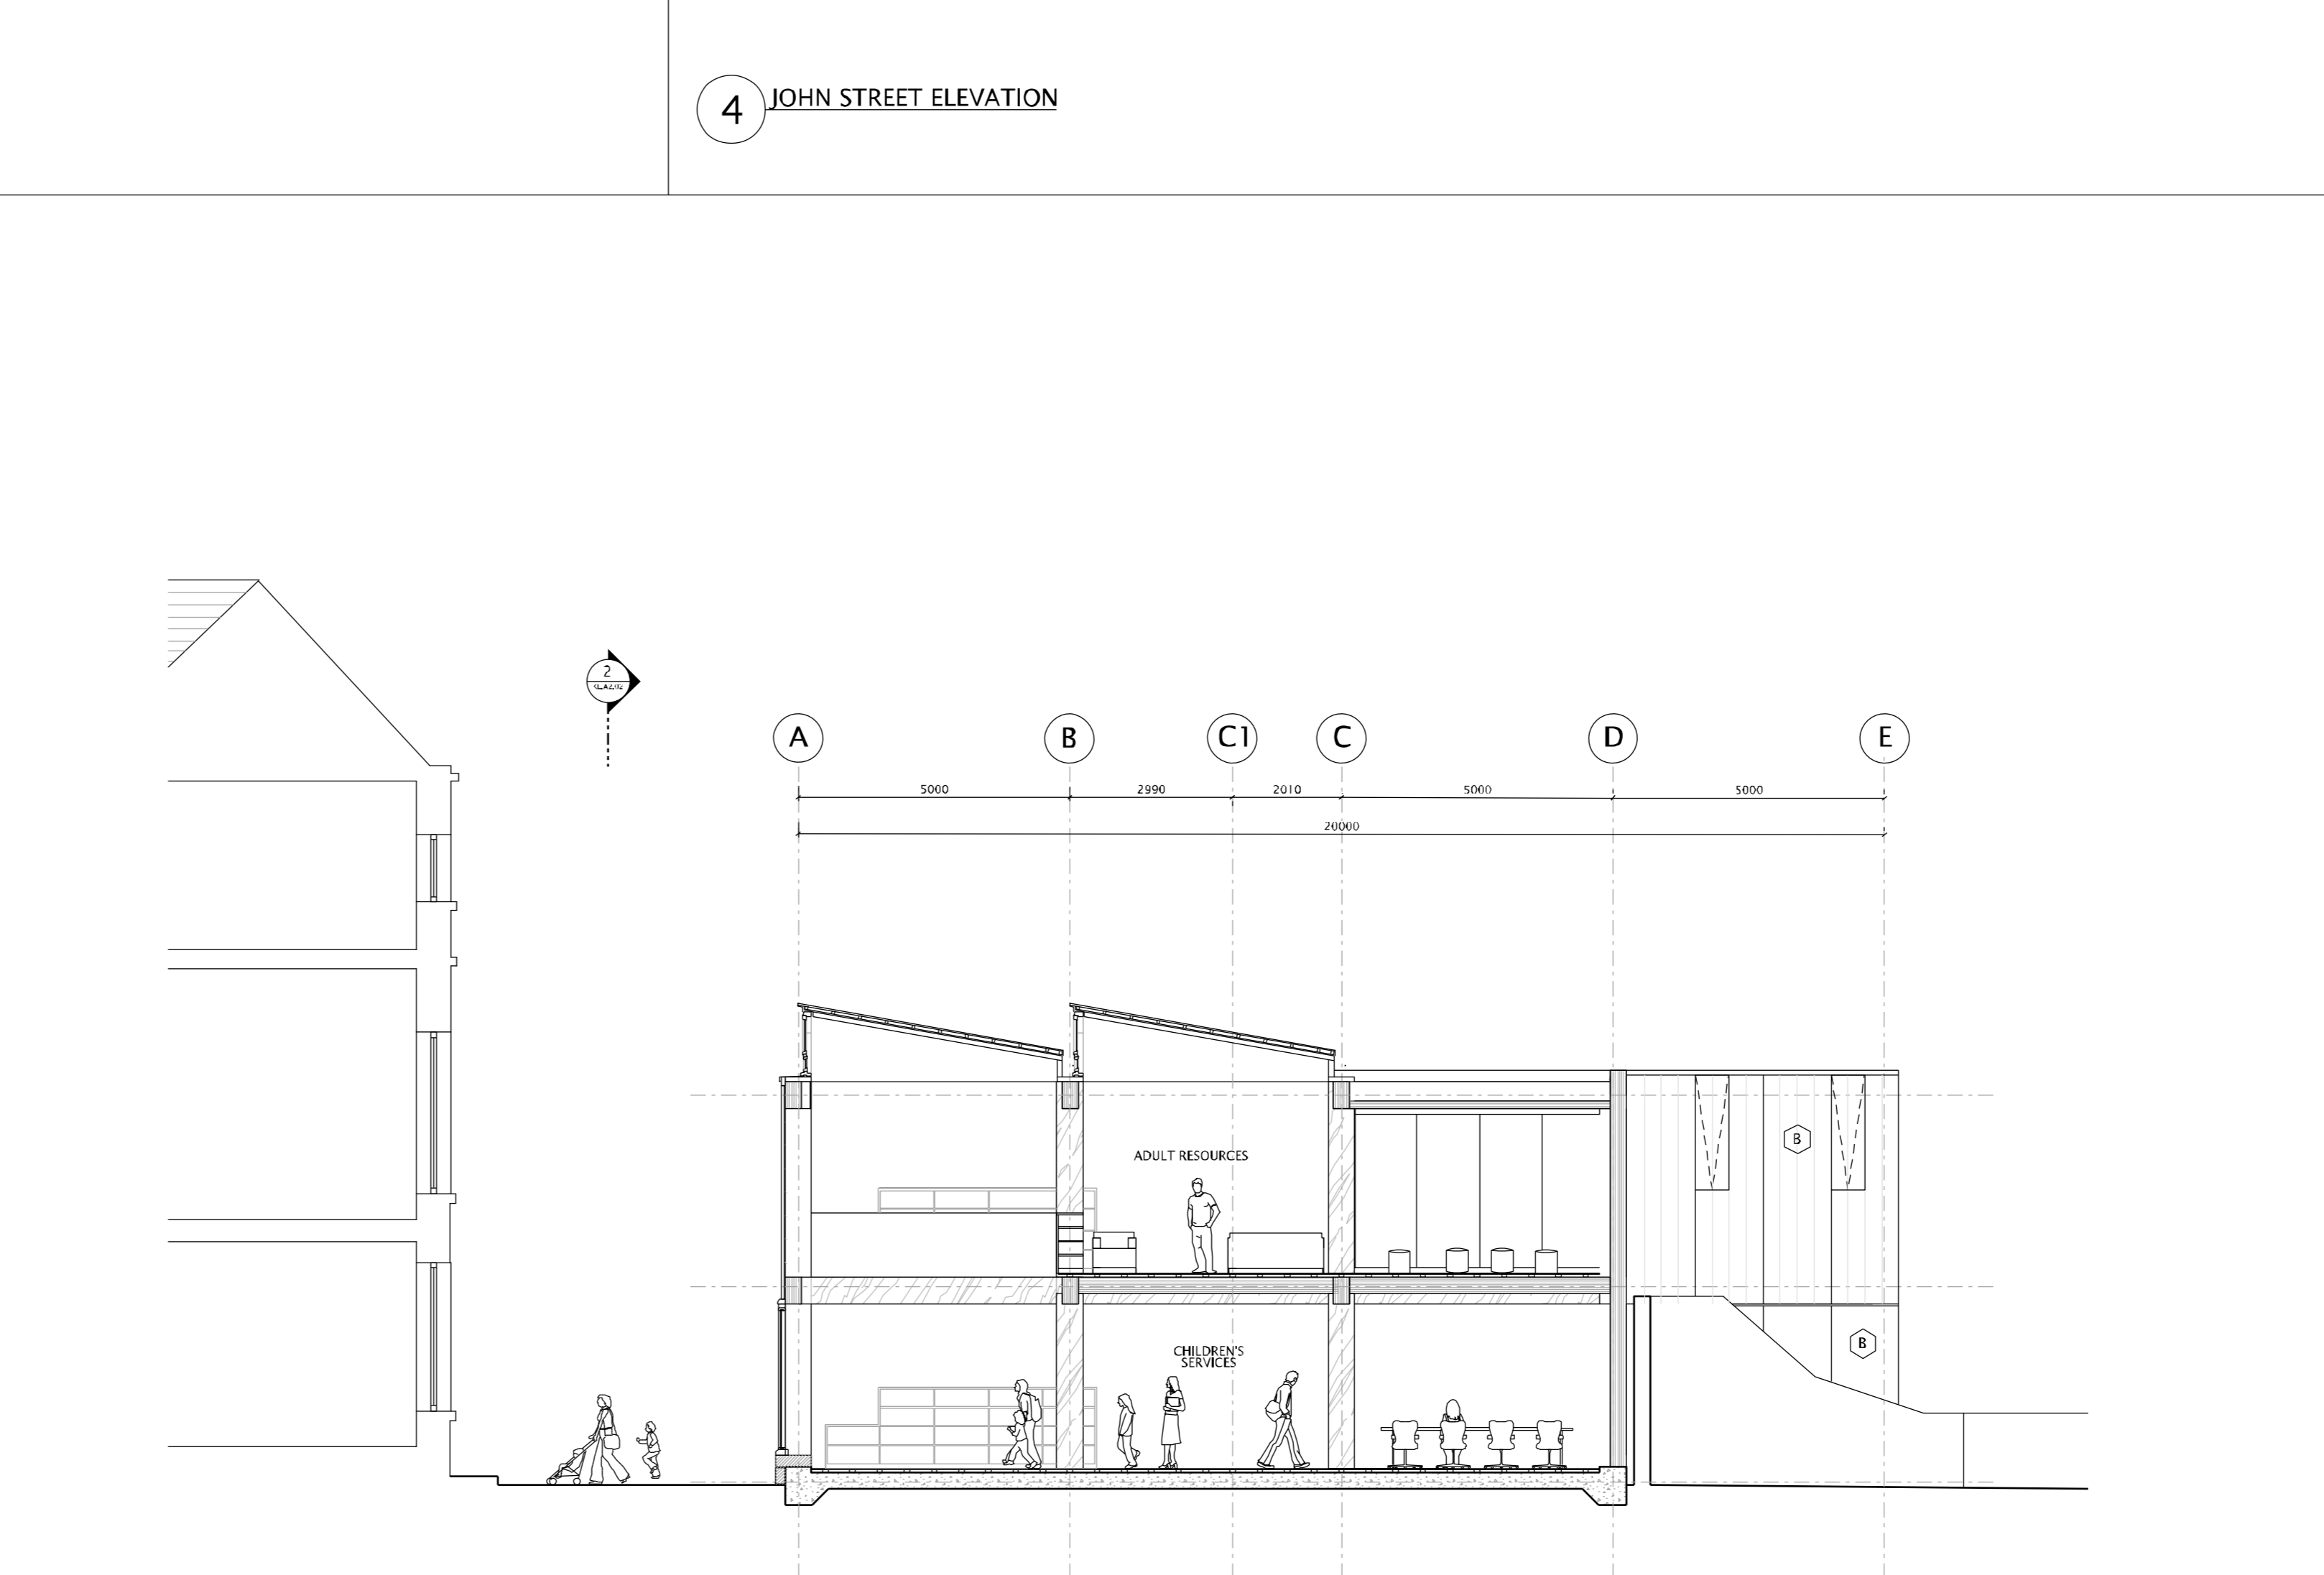

6 SECTION 3.3

FACADE LEGEND	
REFERENCE AND DESCRIPTION	
A	METAL CLAD PITCHED ROOFSLOPES WITH SOLID-OPENABLE AND FIXED TIMBER UNITS, AND FIXED INSULATED GLAZED UNITS.
B	TIMBER FRAMED FACADE WITH INTEGRATED SOLID-OPENABLE TIMBER UNITS, AND FIXED INSULATED GLAZED UNITS TO PROFILE.
C	FIXED INSULATED GLAZED UNIT WITH INTEGRATED LOUVERED VENT BOX
D	TIMBER FRAMED GLAZED, FIXED, OPENABLE AND SLIDING UNITS
E	TIMBER FRAMED CANOPIES
F	EXISTING PAINTED RENDER
G	EXISTING SLATE ROOF
H	NEW STEEL FRAMED TIMBER SECURITY GATE
I	METAL CLAD ROOFSLOPES WITH SOLID-OPENABLE AND FIXED TIMBER UNITS, AND FIXED INSULATED GLAZED UNITS TO PROFILE
K	PAINTED RENDER TO MATCH EXISTING WITH NEW TIMBER WINDOWS TO MATCH EXISTING

PART VIII		
revision	date	no.

drawing
GA SECTIONS AND ELEVATIONS
 drawing no. **KL.A3.00** scale 1:100 drawn **AH** project no. **0280**
 date **MAR 2013** checked **MB/KM** revision **-**
 project
KILKENNY CITY & COUNTY LIBRARY
 client
KILKENNY COUNTY COUNCIL