

KILKENNY COUNTY COUNCIL

POULANASSY WATERFALL VISITOR CARPARK

PUBLIC DISPLAY DRAWINGS

(PART 8 PROCESS)



INDEX OF CONTENTS

DRAWING NO.	TITLE
1A002-29-100	Chief/Places of Concerns
1A002-29-101	Site Location Map
1A002-29-102	Site Layout Plan
1A002-29-103	Sections



KILKENNY COUNTY COUNCIL
 Planning & Development
 Planning & Development
 Planning & Development
 Planning & Development


The drawing is copyright and not to be reproduced without the written permission of the author.

NO.	DATE	BY	FOR
1	2023/23	C	2023/23 (PART 8 PROCESS)
2	2023/23	W	2023/23

Project	POULANASSY WATERFALL VISITOR CARPARK
Client	KILKENNY COUNTY COUNCIL
Scale	AS SHOWN
Drawn	WJ
Checked	WJ
Author	WJ

KILGALLEN & PARTNERS
 Chartered Professional Planners
 1 Derrynear Ballymore Park, Kilkenny
 Tel: 051 872222, Fax: 051 872223
 www.kilgallen.com

Scale	AS SHOWN	Sheet	1 of 1
Drawn	WJ	Checked	WJ
Author	WJ	Date	27/01/2023

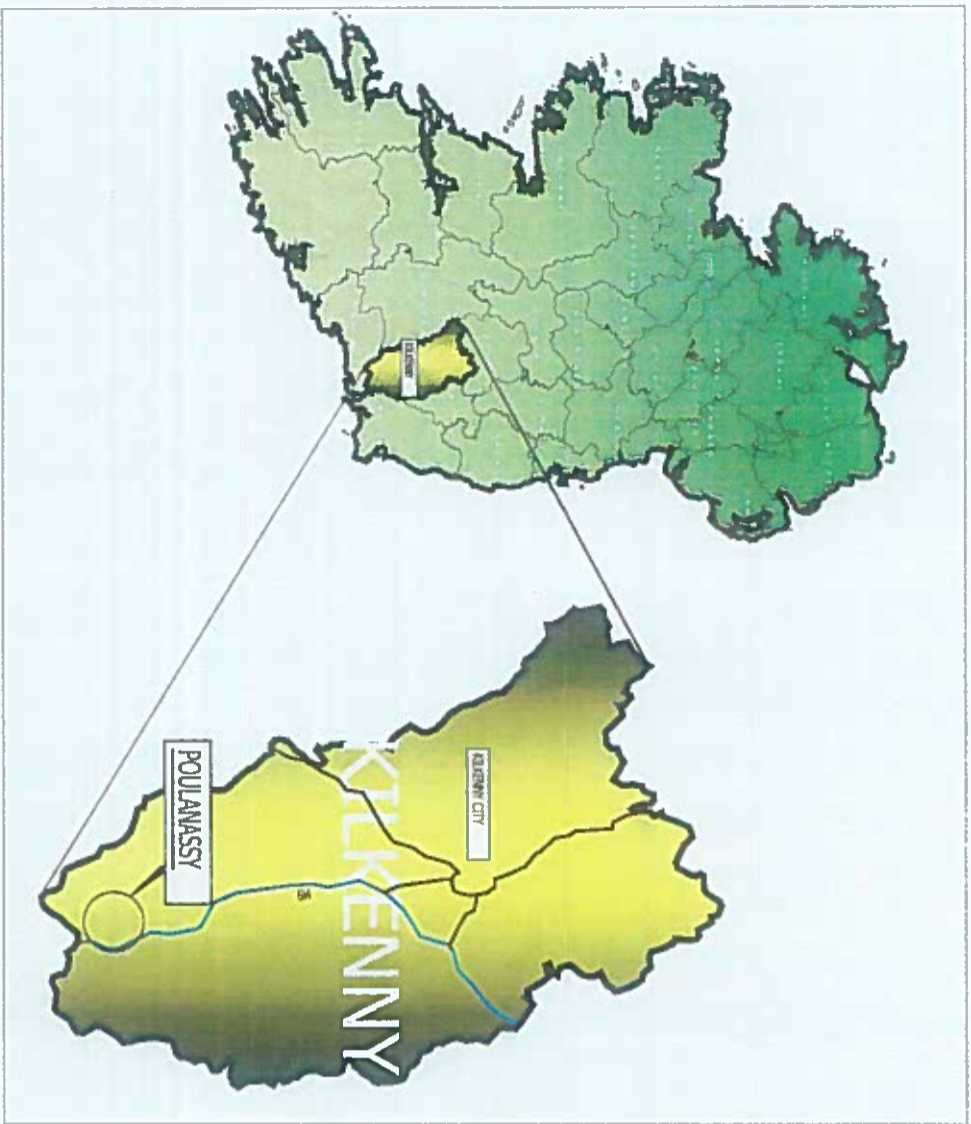

NOTES A1

DETAILS OF SCHEME



DATE: 27/01/2020
 PROJECT: VISITOR CARPARK AT POLLANASSY

THIS DRAWING IS THE PROPERTY OF KEEPLAN AND PARTNERS AND IS NOT TO BE REPRODUCED OR USED IN ANY MANNER WITHOUT THE WRITTEN PERMISSION OF KEEPLAN AND PARTNERS

NO.	DATE	BY	DESCRIPTION
01	27/01/20	KEEPLAN	ISSUED FOR PART 8 PLANNING STATE
02	07/02/20	KEEPLAN	REVISED

KILKENNY COUNTY COUNCIL
 Department of Rural and Community Development
 An tSeirbhís Tionchartha agus Rannóg
 An tAonán
 Cúilín, Cúilín agus Rannóg
 Department of
 Rural and Community Development

CIVIL ENGINEERING
 FOR PART 8 PLANNING
 KILKENNY COUNTY COUNCIL

PROJECT: POUANASSY WATERFALL VISITOR CARPARK
SCALE: 1:250
DATE: 27/01/2020

KILGALLEN & PARTNERS
 3 Derry St. Ballymore Park Kilgallen
 Tel: +353 (0) 762 2088, Fax: +353 (0) 762 2077
 Email: info@kilgallen.ie
 www.kilgallen.ie

Scale	1:250	Drawn by	PL1
Date	27/01/2020	Project No.	18032-P8-101



GENERAL LAYOUT
PLAN LAYOUT OF CARPARK AND UPGRADED WALKING TRAIL
 SCALE: 1:250



NOTES
 A1

KILGALLEN & PARTNERS
 CONSULTING ENGINEERS LTD
 3 Donaghadee Business Park, Killybegny
 Tel: +353 28 776 2200, Fax: +353 28 776 2227
 Email: info@kilgallen.ie, www.kilgallen.ie

CLIENT:
 KILKENNY COUNTY COUNCIL

PROJECT:
 POULANASSY WATERFALL
 VISITOR CARPARK

TITLE:
 GENERAL LAYOUT

DATE: 10/07/20

SCALE: AS SHOWN

DRWG NO: 18032-P8-102

DATE: 10/07/20

PLZ

THIS DRAWING IS THE PROPERTY OF KILGALLEN & PARTNERS AND SHOULD BE KEPT UNDER LOCK AND KEY

FOR PART 8 PLANNING

CIVIL ENGINEERING

FOR PART 8 PLANNING

KILKENNY COUNTY COUNCIL

REVISIONS:

NO.	DATE	BY	REVISIONS
01	10/07/20	CP	ISSUE FOR PART 8 PLANNING

PROJECT: POULANASSY WATERFALL VISITOR CARPARK

CLIENT: KILKENNY COUNTY COUNCIL




DATE: 10/07/20

SCALE: AS SHOWN

DRWG NO: 18032-P8-102

DATE: 10/07/20

PLZ

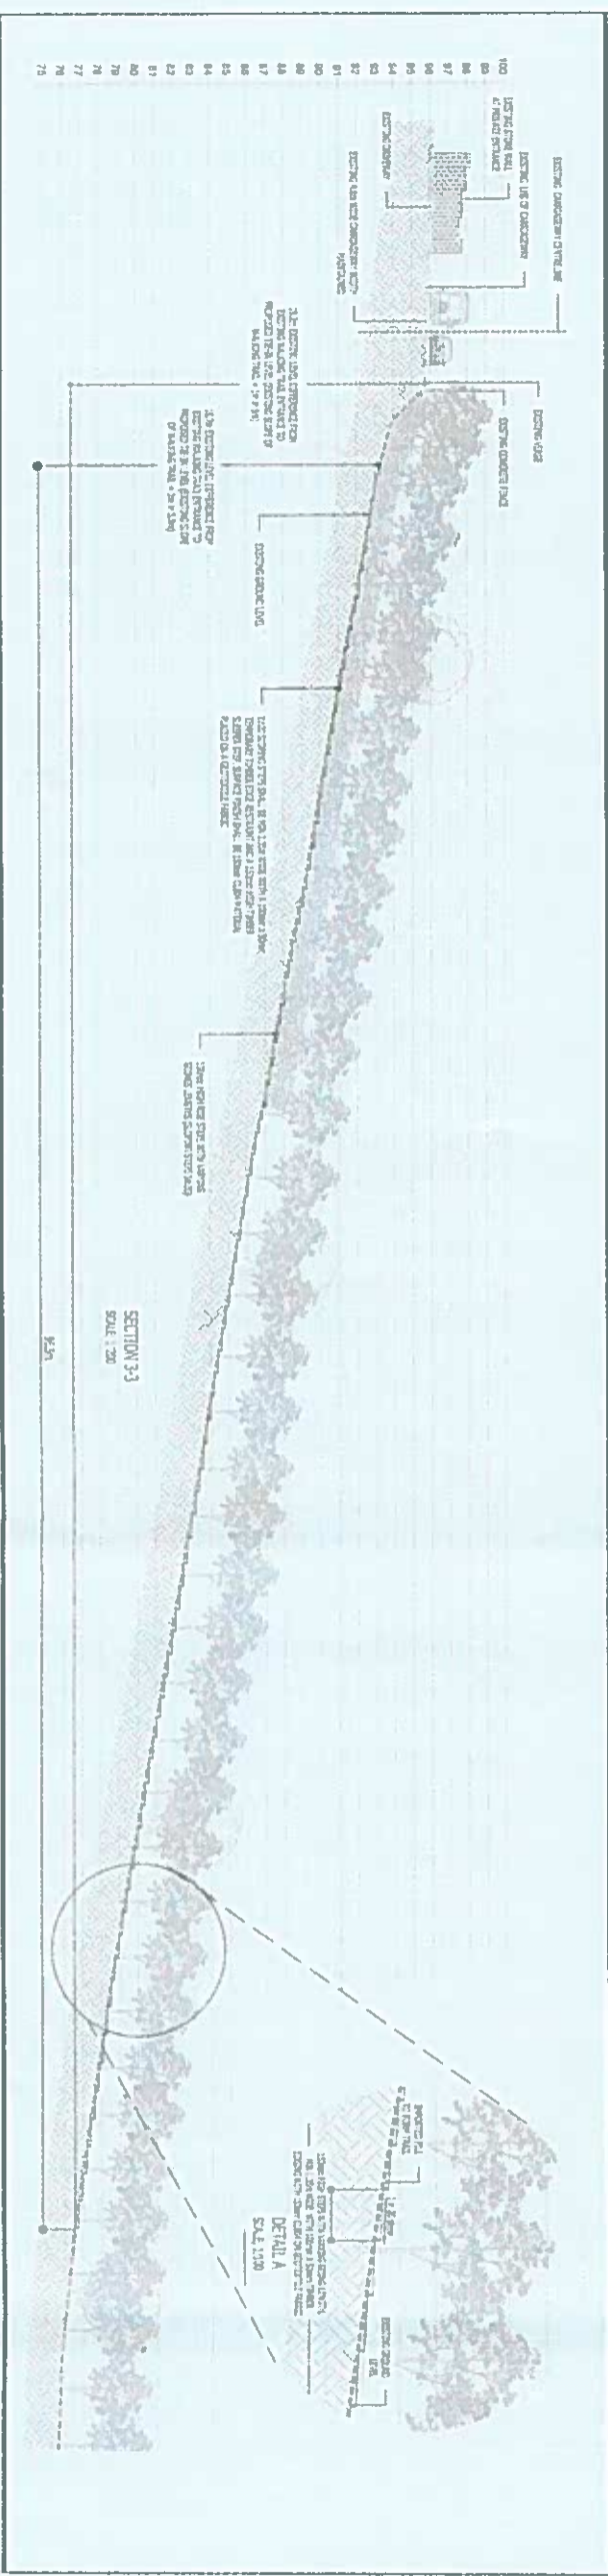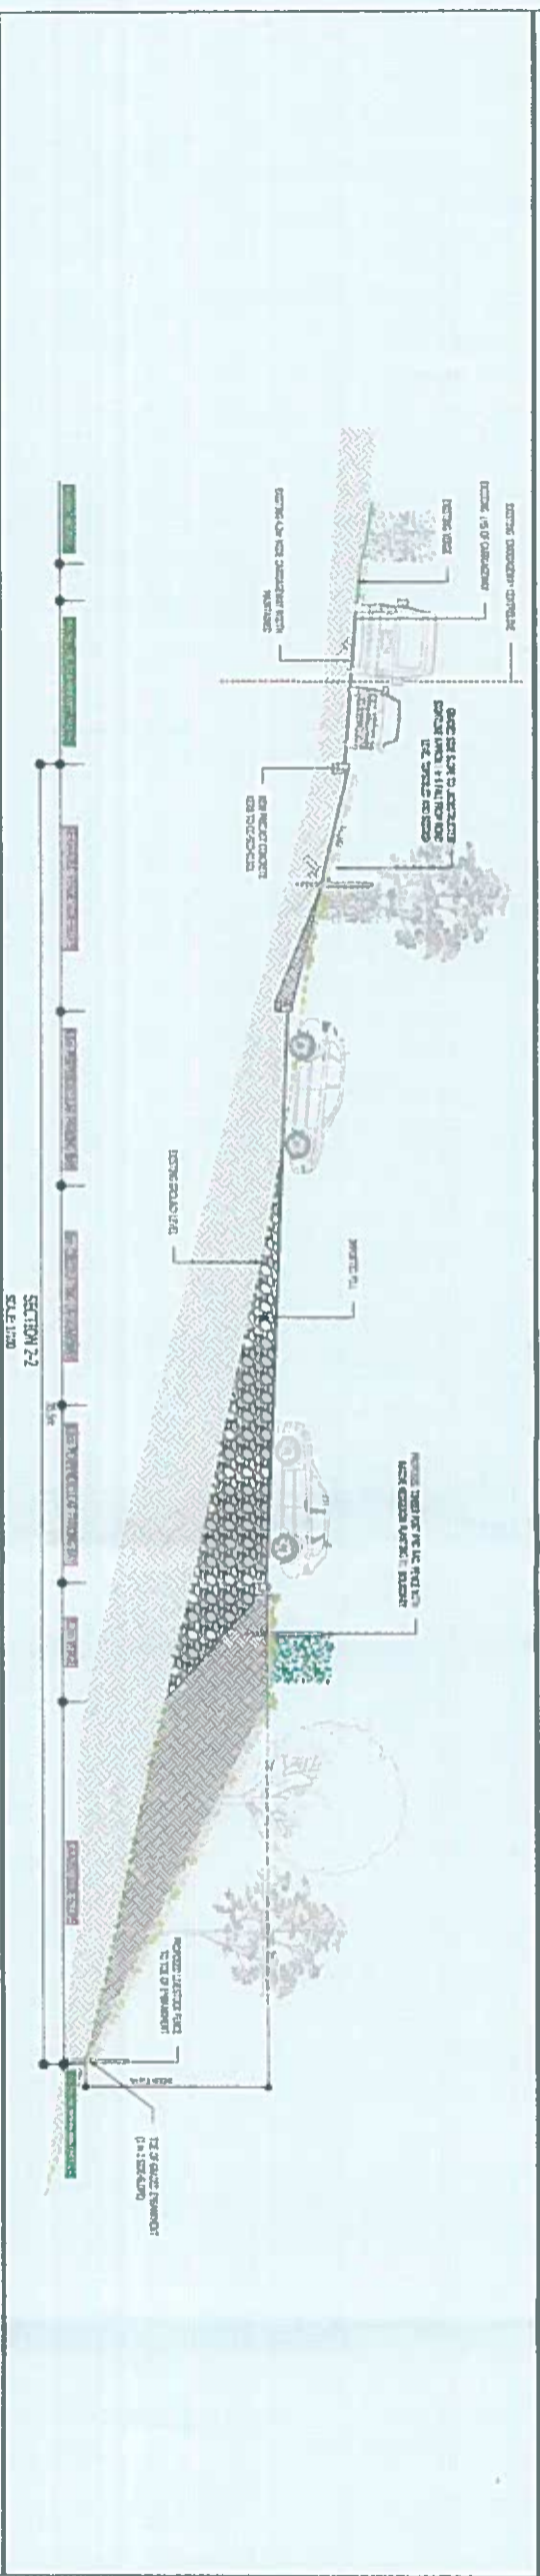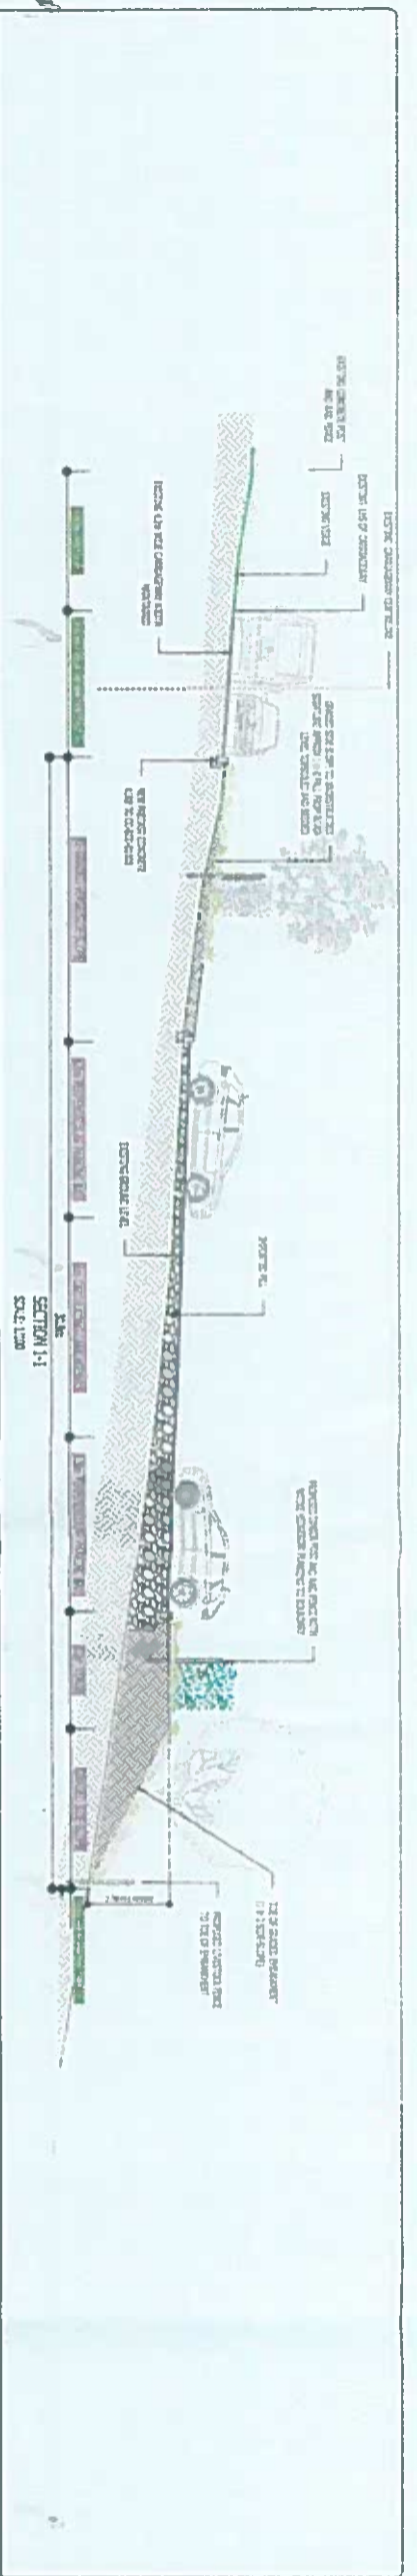

THE CLIENT'S RESPONSIBILITY IS TO VERIFY THE ACCURACY OF THE DATA PROVIDED TO THE ENGINEER AND TO ACCEPT THE CONSEQUENCES OF ANY ERRORS OR OMISSIONS IN THE DATA PROVIDED.

NO.	DATE	BY	REVISIONS
01	10/11/20	EA	ISSUED FOR PERMIT
02	10/11/20	EA	ISSUED FOR PERMIT

DESIGN
CIVIL ENGINEERING
FOR PART B PLANNING

CLIENT
KILKENNY COUNTY COUNCIL

PROJECT
POUL ANASSY WATERFALL VISITOR CARPARK

SCALE
SECTION 1-1
SCALE: 1:100
SECTION 2-2
SCALE: 1:100
SECTION 3-3
SCALE: 1:200
SECTION 4-4
SCALE: 1:200

KILGALLEN & PARTNERS
3 DUBLIN ROAD, DUBLIN 4
TEL: 01 454 5555
WWW.KILGALLENANDPARTNERS.COM

DATE
10/11/20
SCALE
1:100
SECTION
1-1