





Typical Paving Detail

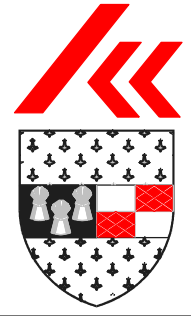

Typical Tree Guard & Paving Detail

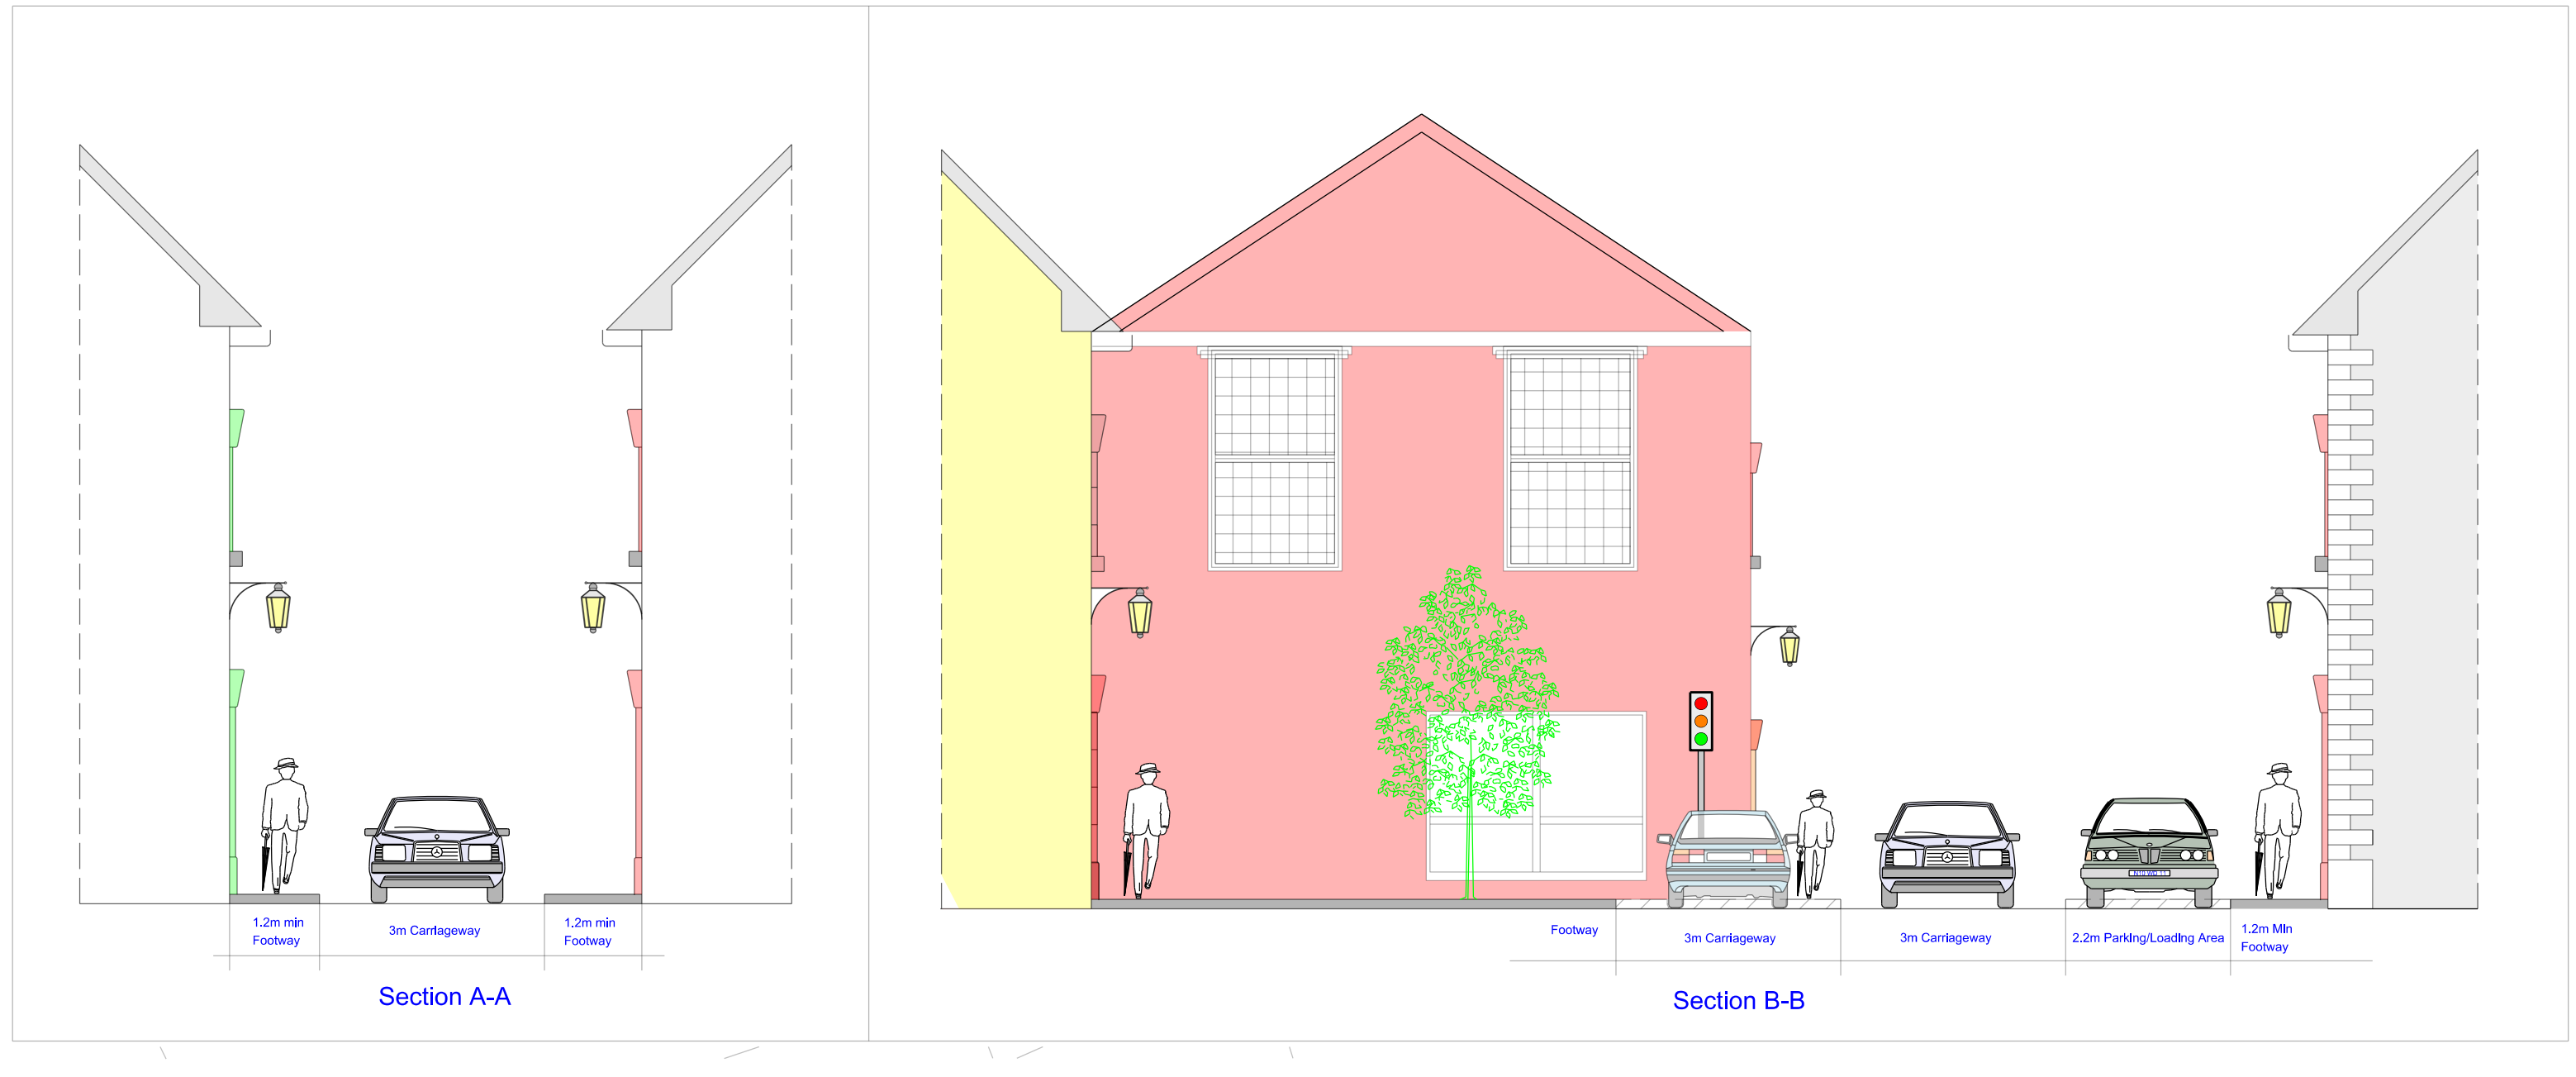

KILKENNY COUNTY COUNCIL  
Comhairle Chontae Chill Chainnigh  
ROAD DESIGN SECTION,  
1 DEAN STREET  
KILKENNY.

Rev	By	Date	Description

Project:	Graiguenamanagh Village Renewal		
Component:	Section 38		
Title:	Plan Layout		
Designed By:	HS	File Name:	
Drawn By:	HS	Scale:	1:250
Checked By:	FS	Date:	August 2013
			Drawing No. SECT38-GNM-01