



- NOTES:
- DRAWINGS TO BE READ IN CONJUNCTION WITH THE PLANNING DOCUMENTS AND SUPPORTING DRAWING SERIES
  - ALL DIMENSIONS IN METERS UNLESS SPECIFIED OTHERWISE. DO NOT SCALE FROM DRAWING
  - ALL CO-ORDINATES ARE TO IRISH TRANSVERSE MERCATOR
  - ALL LEVELS ARE TO ORDNANCE DATUM (MALIN HEAD)
  - DRAWINGS FOR PLANNING ONLY. NOT FOR CONSTRUCTION.

- LEGEND
- SITE BOUNDARY
  - PROPOSED FLOOD EMBANKMENT
  - PROPOSED FLOOD WALL
  - PROPOSED CHANNEL WORKS
  - PROPOSED CULVERT
  - ITEM TO BE REMOVED
  - HEADWALL / PIPE / MANHOLE
  - PROPOSED GLASS FLOOD WALL
  - INDICATIVE FLOOD LEVEL (SECTIONS)
  - INDICATIVE EXISTING RIVER CHANNEL (PLAN)
  - EXISTING TREE
  - EXISTING TREE TO BE REMOVED
  - PROPOSED FENCE

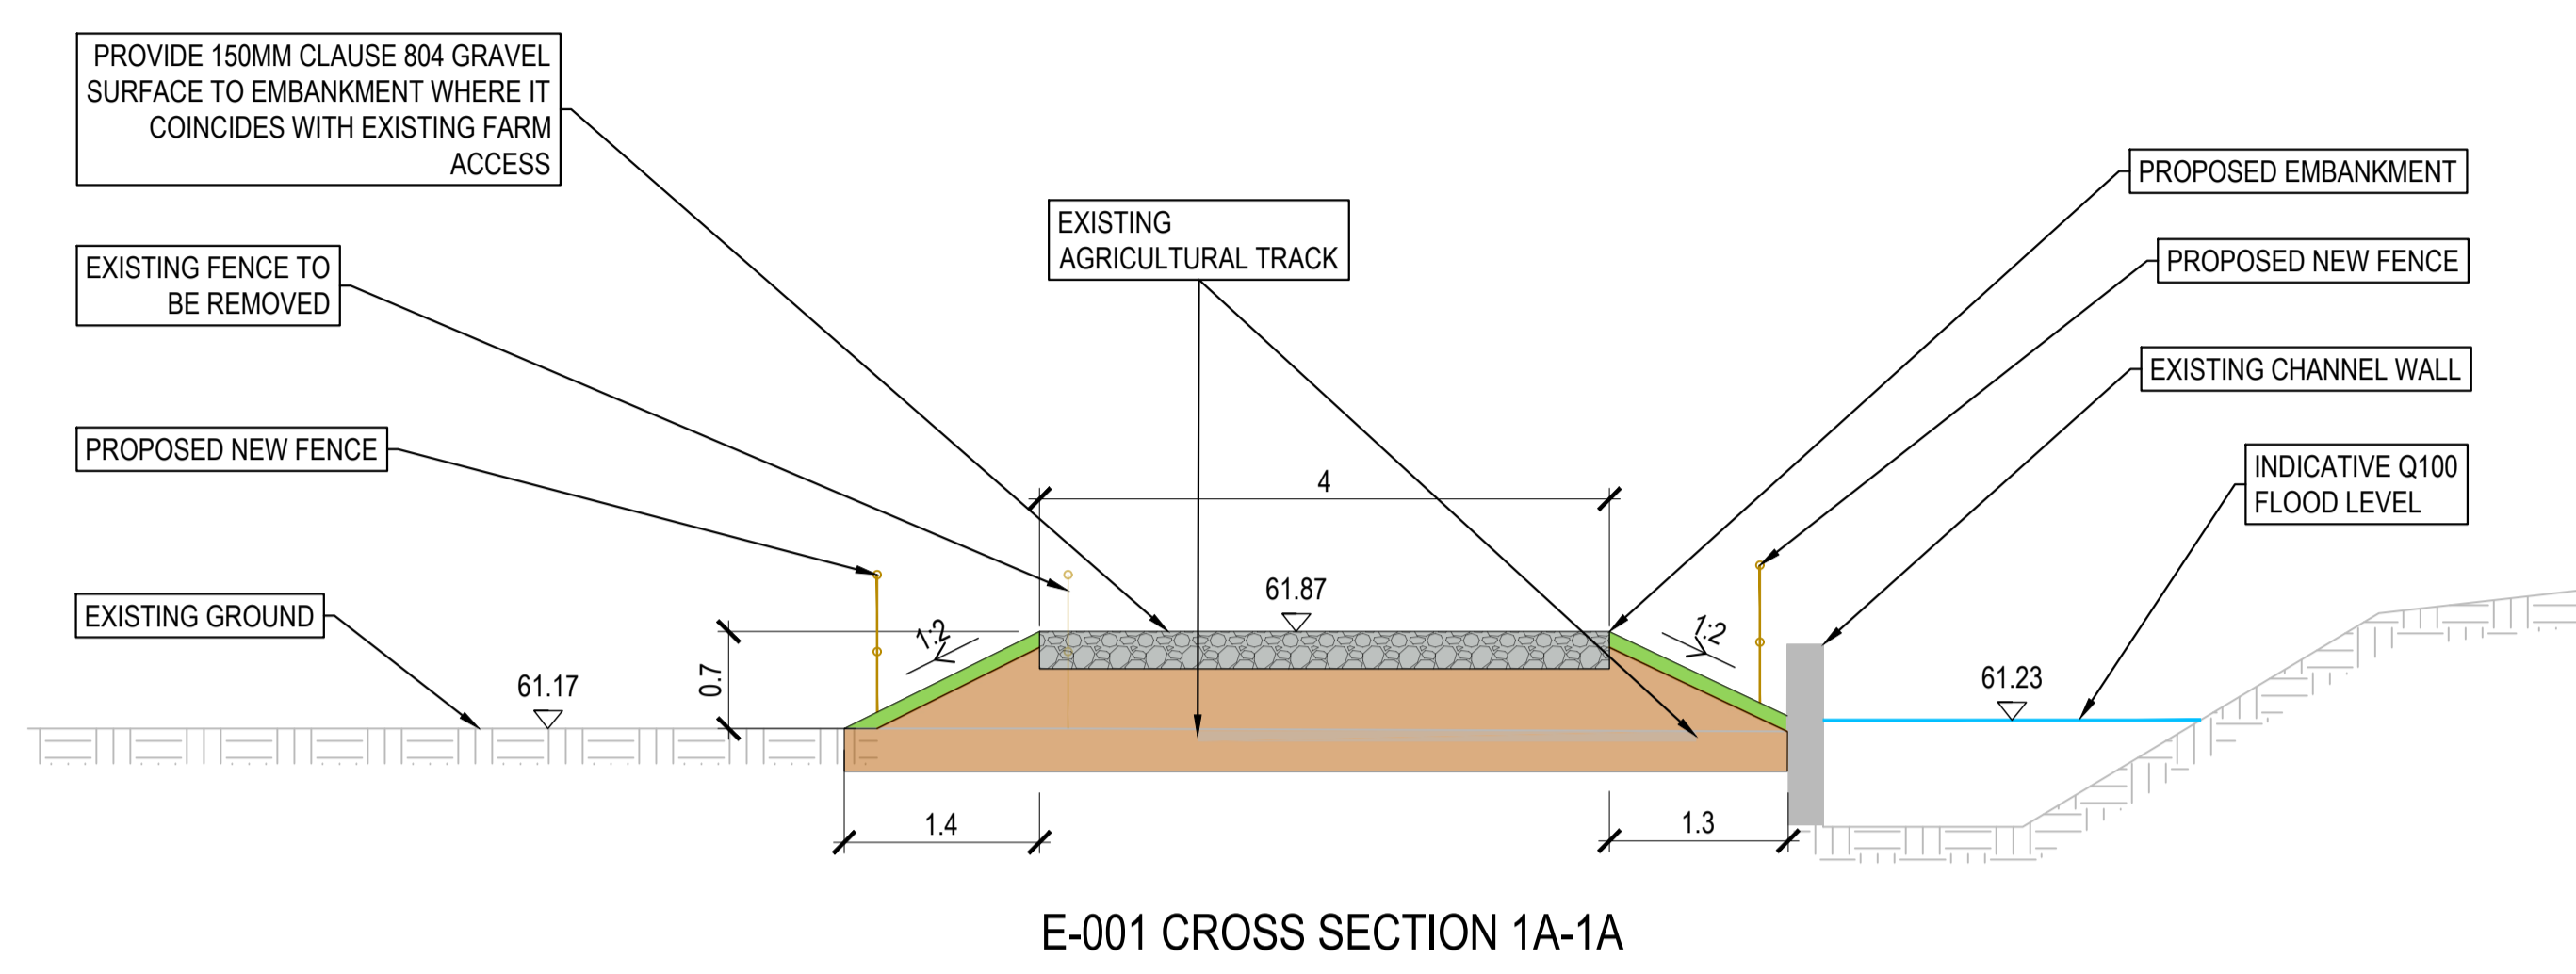


E-001 CROSS SECTION 1A-1A

SECTION 1:50


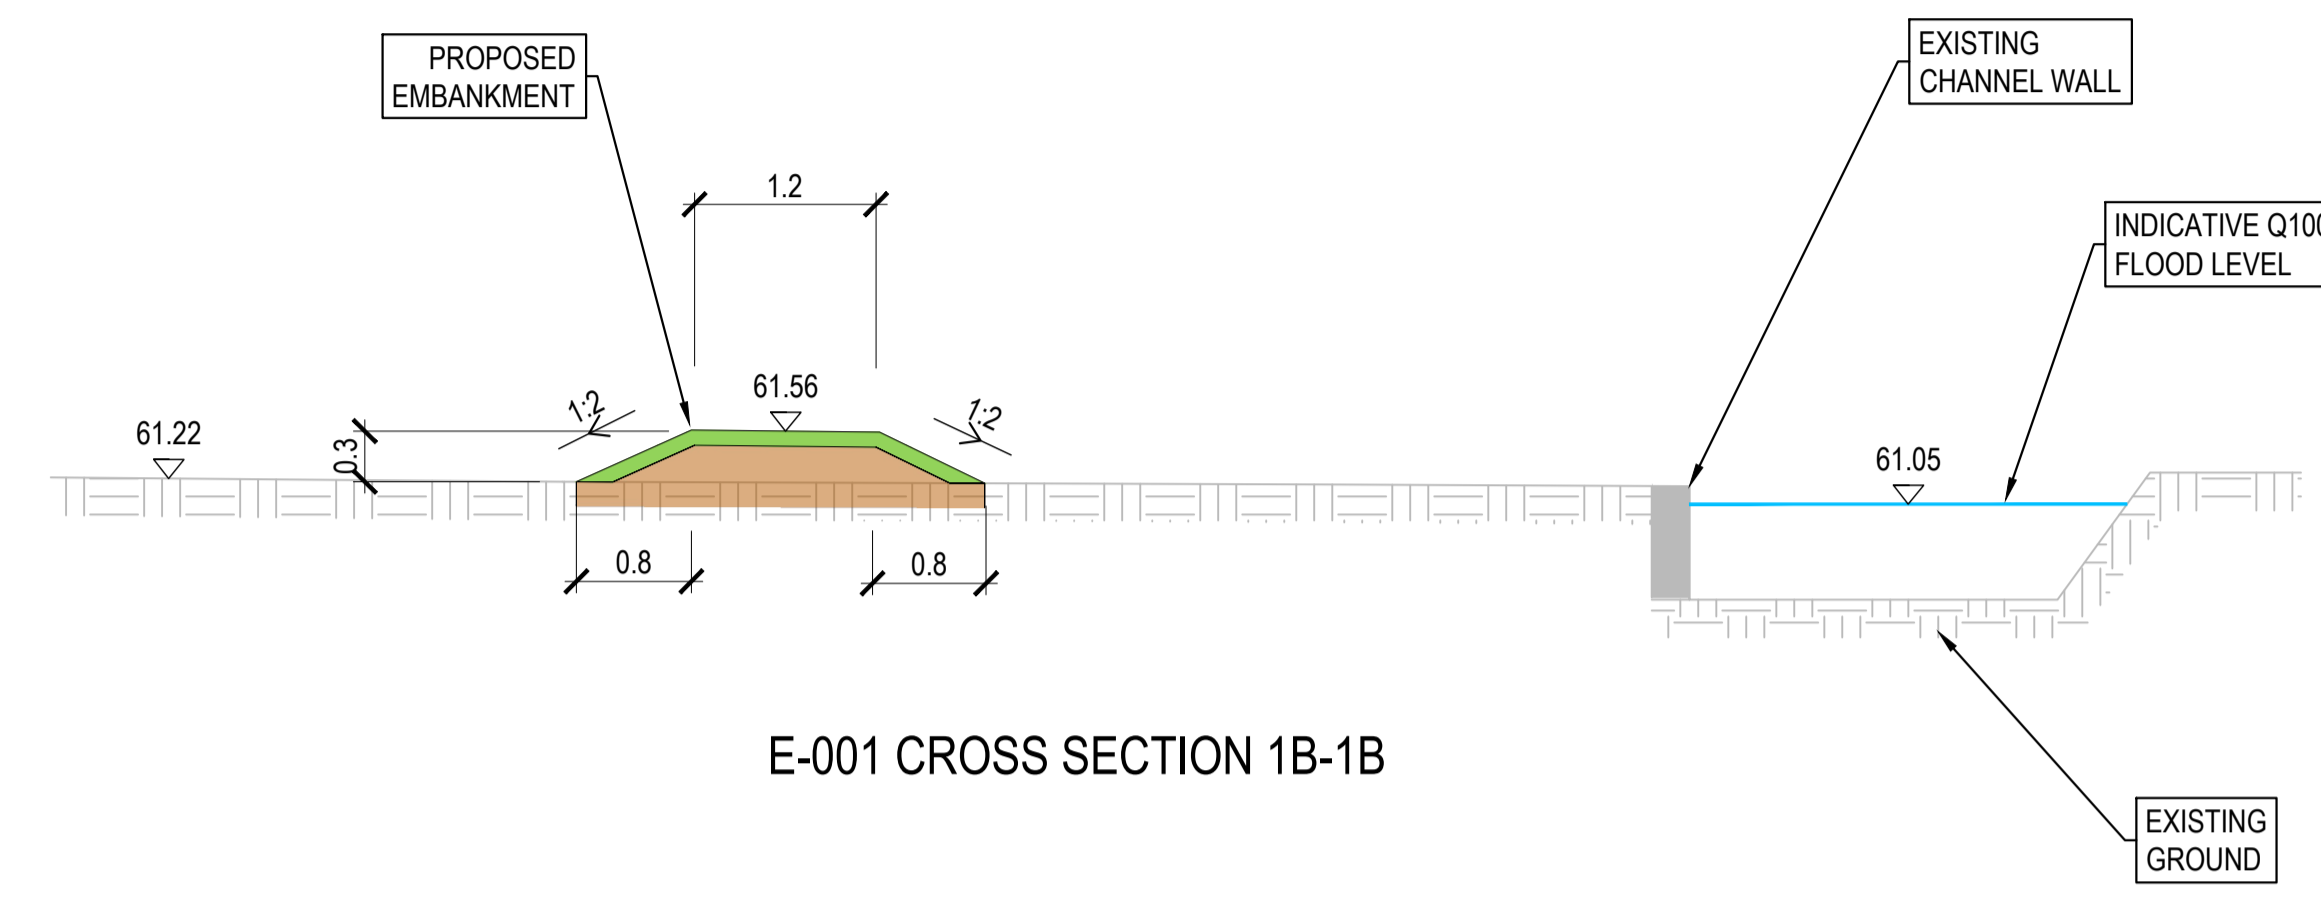


E-001 CROSS SECTION 1B-1B

SECTION 1:50

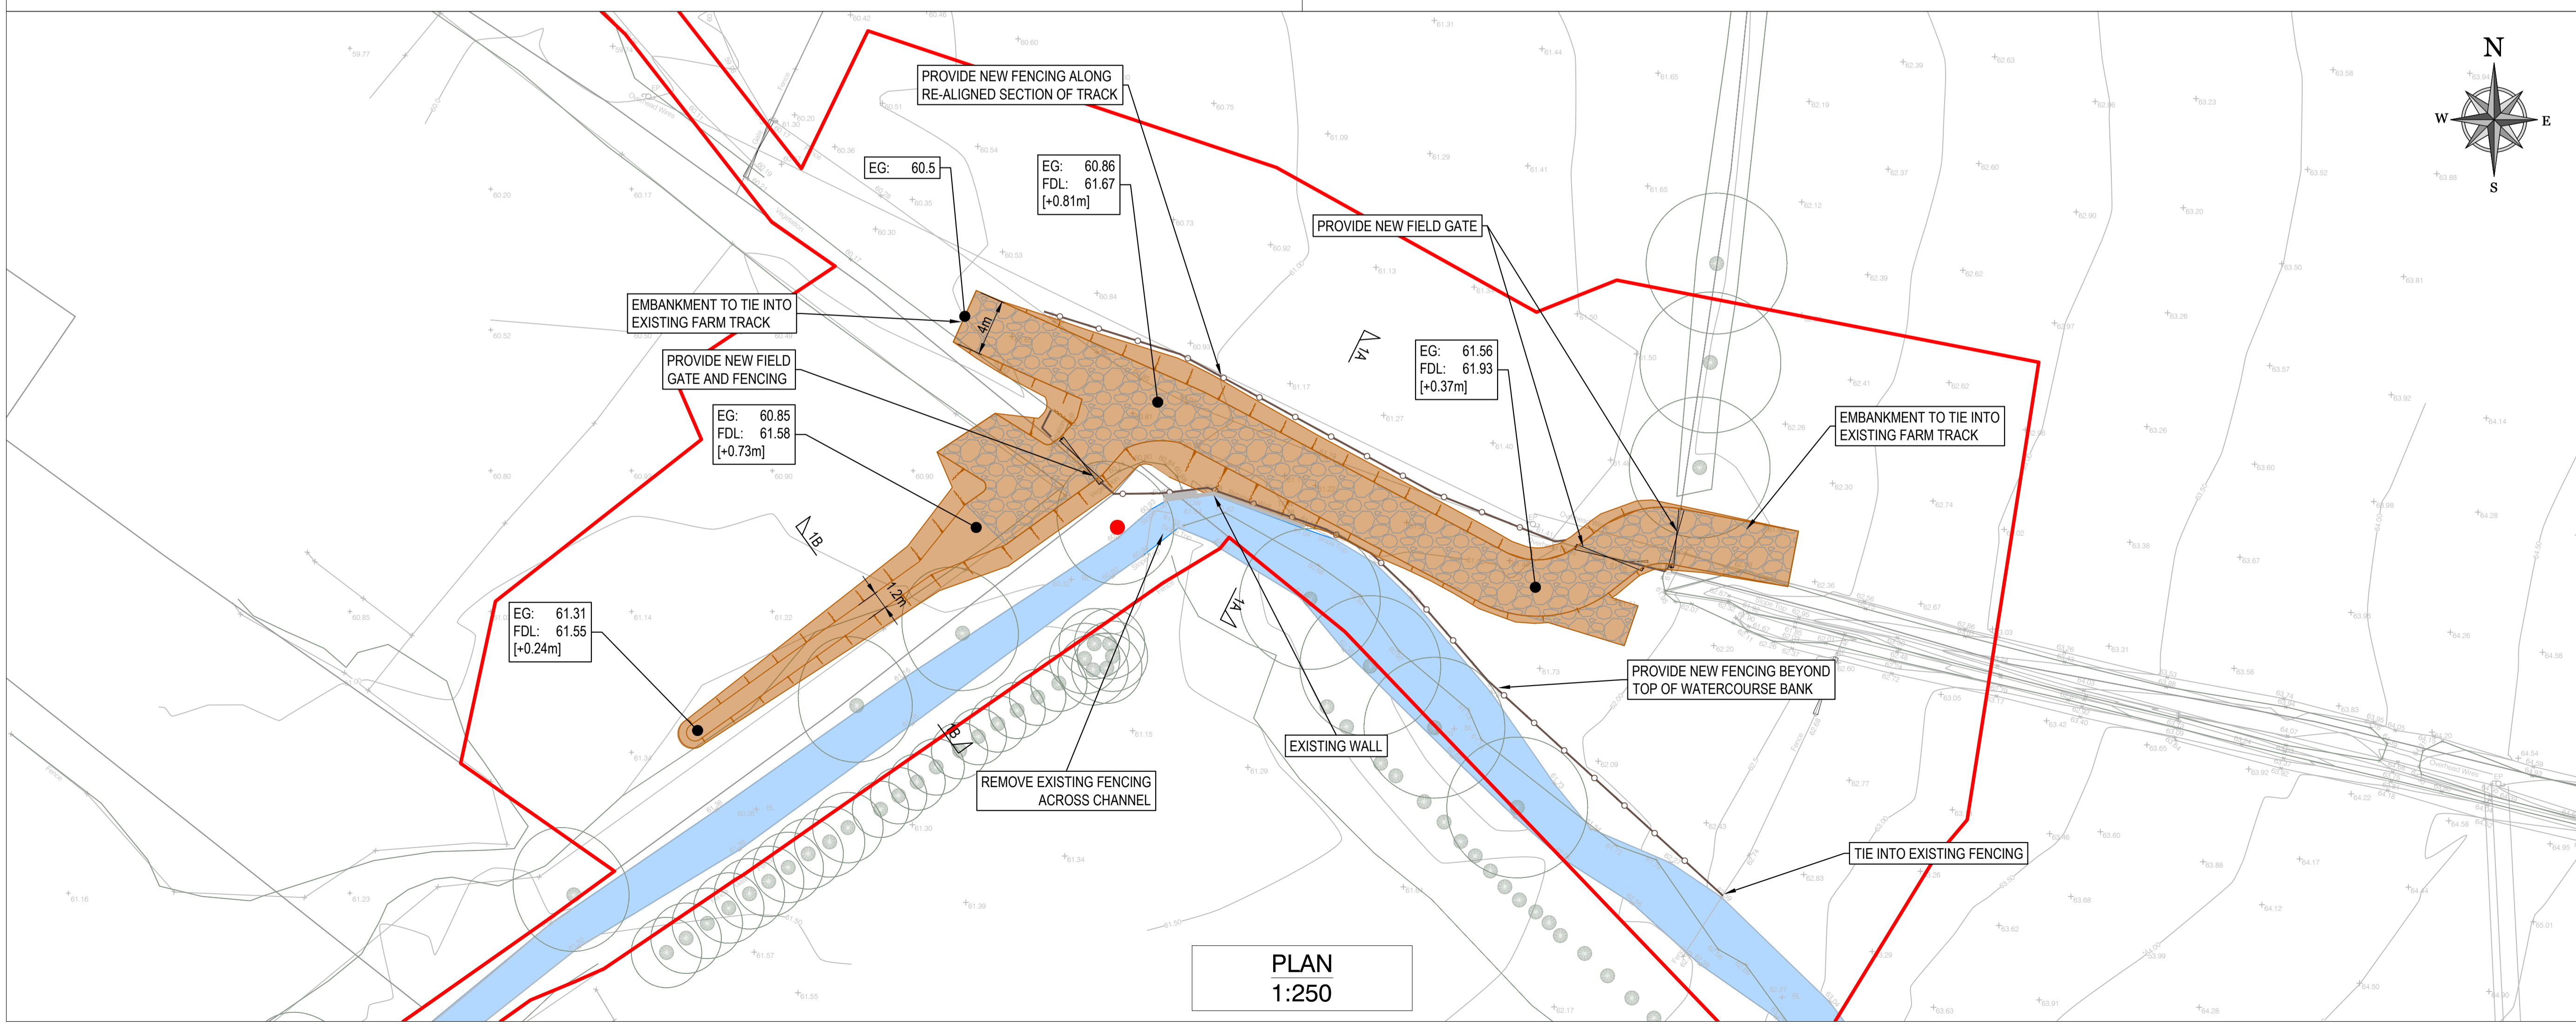

PLAN 1:250

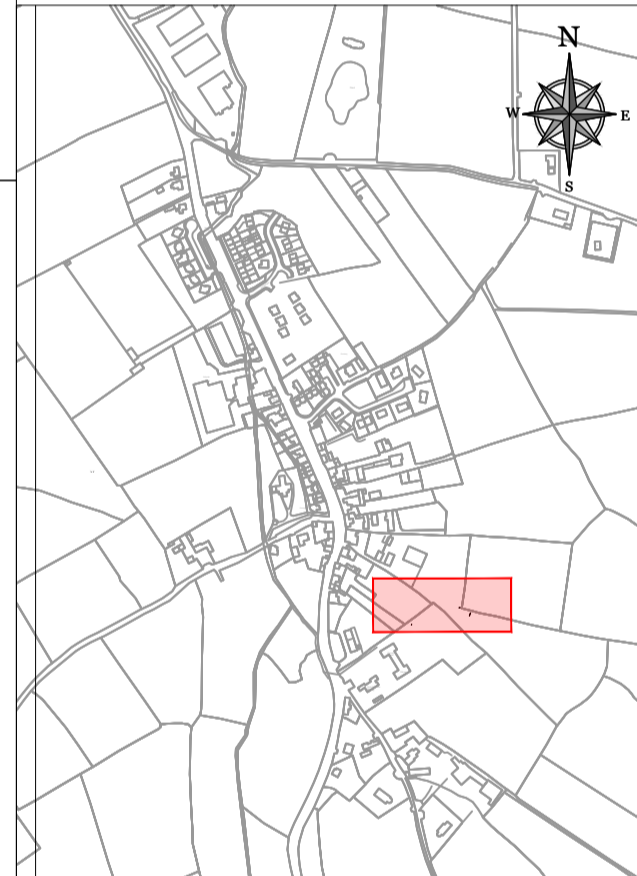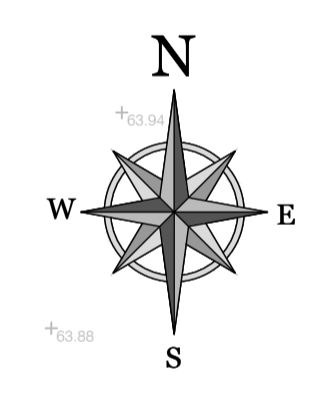

P03	25/04/2023	ISSUED FOR PLANNING	DMF	JPC
P02	29/03/2022	UPDATES PER OPW COMMENTS	DMF	JPC
P01	29/09/2021	DRAFT ISSUE	DF	JC
rev	date	description	by	chkd.
		A - Approved		
		B - Approved with comments		
		C - Do not use		

suitability S2 - INFORMATION issue purpose PLANNING

**DBFL Consulting Engineers**  
Civil, Structural & Transportation Engineering  
www.dbfl.ie

DUBLIN OFFICE: Ormond House, Upper Ormond Quay, Dublin 7, D07 W704  
PHONE: +353 1 400 4000  
CORC OFFICE: Phoenix House, Monahan Road, Cork, T12 H1XV  
PHONE: +353 (0) 21 2054538  
WATERFORD OFFICE: Suite 10 The Arkum, Maritime Quay, Canada Street, Waterford, X91 W028  
PHONE: +353 51 309 500

project ref.

**BALLYHALE FLOOD RELIEF SCHEME**

drawing title  
**EMBANKMENT E-001 GENERAL ARRANGEMENT**

client  
**KILKENNY COUNTY COUNCIL**

designed by	author	scale	sheet size
JPC	DMF	AS NOTED	A1
drawing no.		revision	
200055-DBFL-RD-SP-DR-C-1001		P03	