



- NOTES:
1. DRAWINGS TO BE READ IN CONJUNCTION WITH THE PLANNING DOCUMENTS AND SUPPORTING DRAWING SERIES
  2. ALL DIMENSIONS IN METERS UNLESS SPECIFIED OTHERWISE. DO NOT SCALE FROM DRAWING
  3. ALL CO-ORDINATES ARE TO IRISH TRANSVERSE MERCATOR.
  4. ALL LEVELS ARE TO ORDNANCE DATUM (MALIN HEAD).
  5. DRAWINGS FOR PLANNING ONLY. NOT FOR CONSTRUCTION.

- LEGEND
- SITE BOUNDARY
  - PROPOSED FLOOD EMBANKMENT
  - PROPOSED FLOOD WALL
  - PROPOSED CHANNEL WORKS
  - PROPOSED CULVERT
  - ITEM TO BE REMOVED
  - HEADWALL / PIPE / MANHOLE
  - PROPOSED GLASS FLOOD WALL
  - INDICATIVE FLOOD LEVEL (SECTIONS)
  - INDICATIVE EXISTING RIVER CHANNEL (PLAN)
  - EXISTING TREE
  - EXISTING TREE TO BE REMOVED
  - PROPOSED FENCE

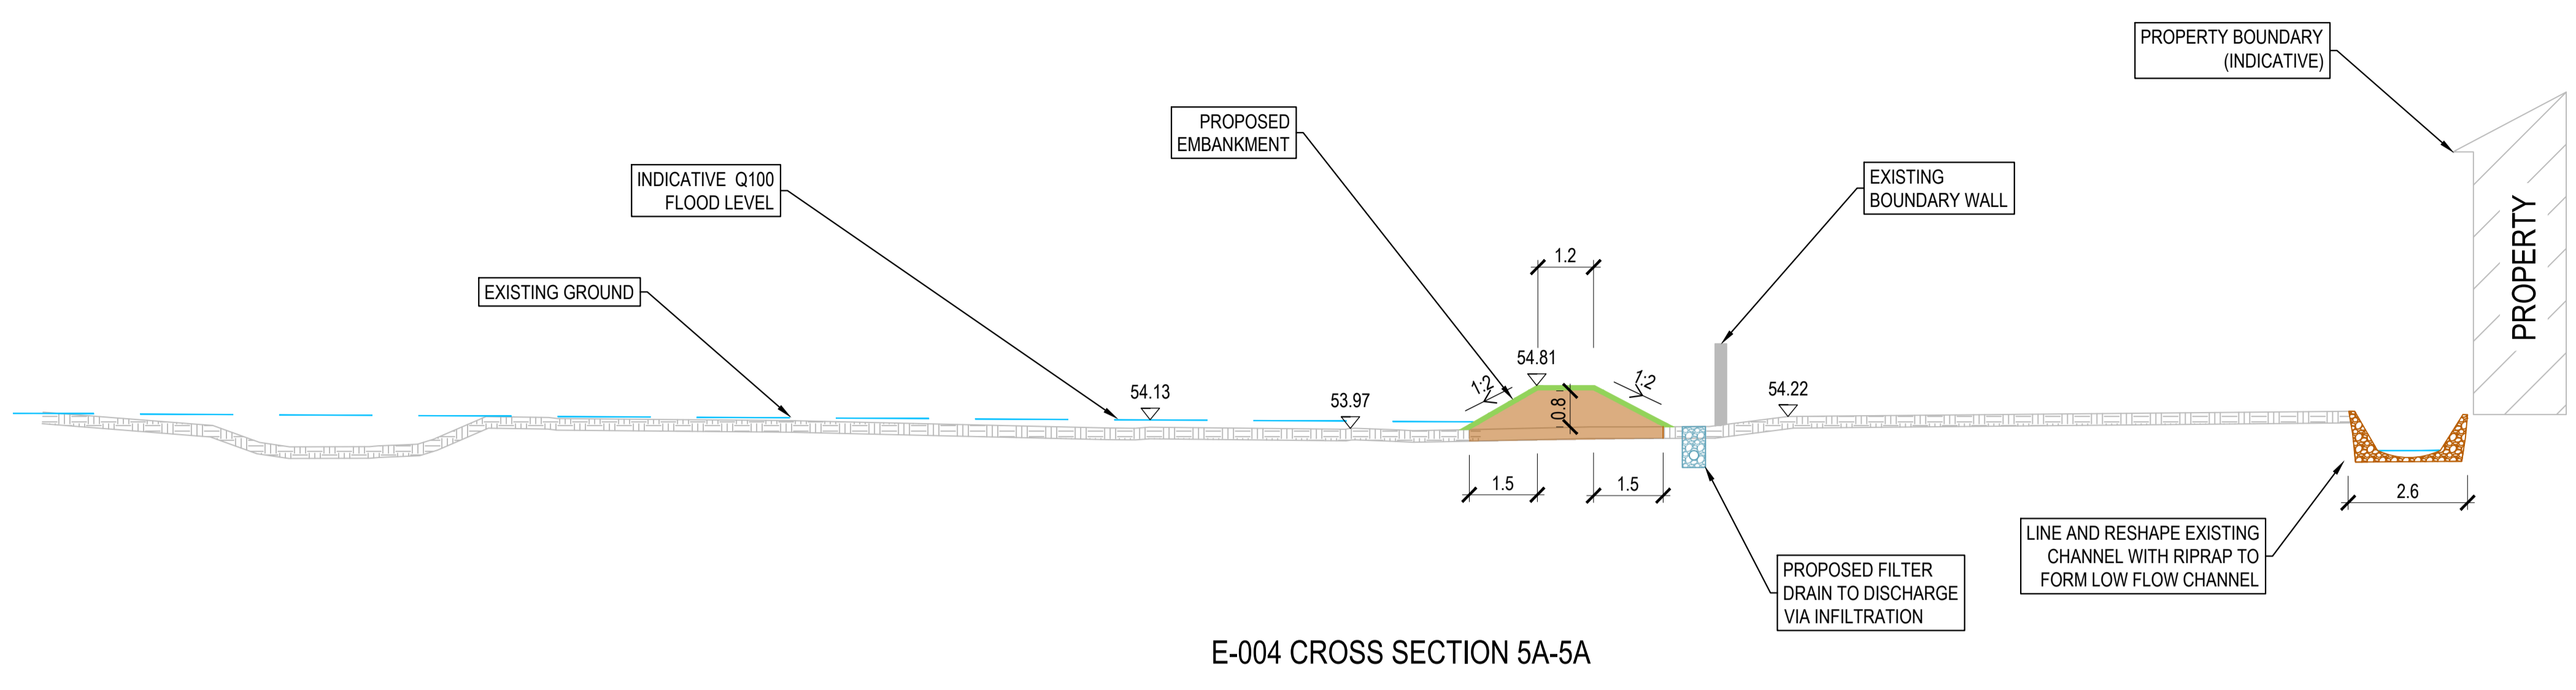


E-004 CROSS SECTION 5A-5A

SECTION 1:100

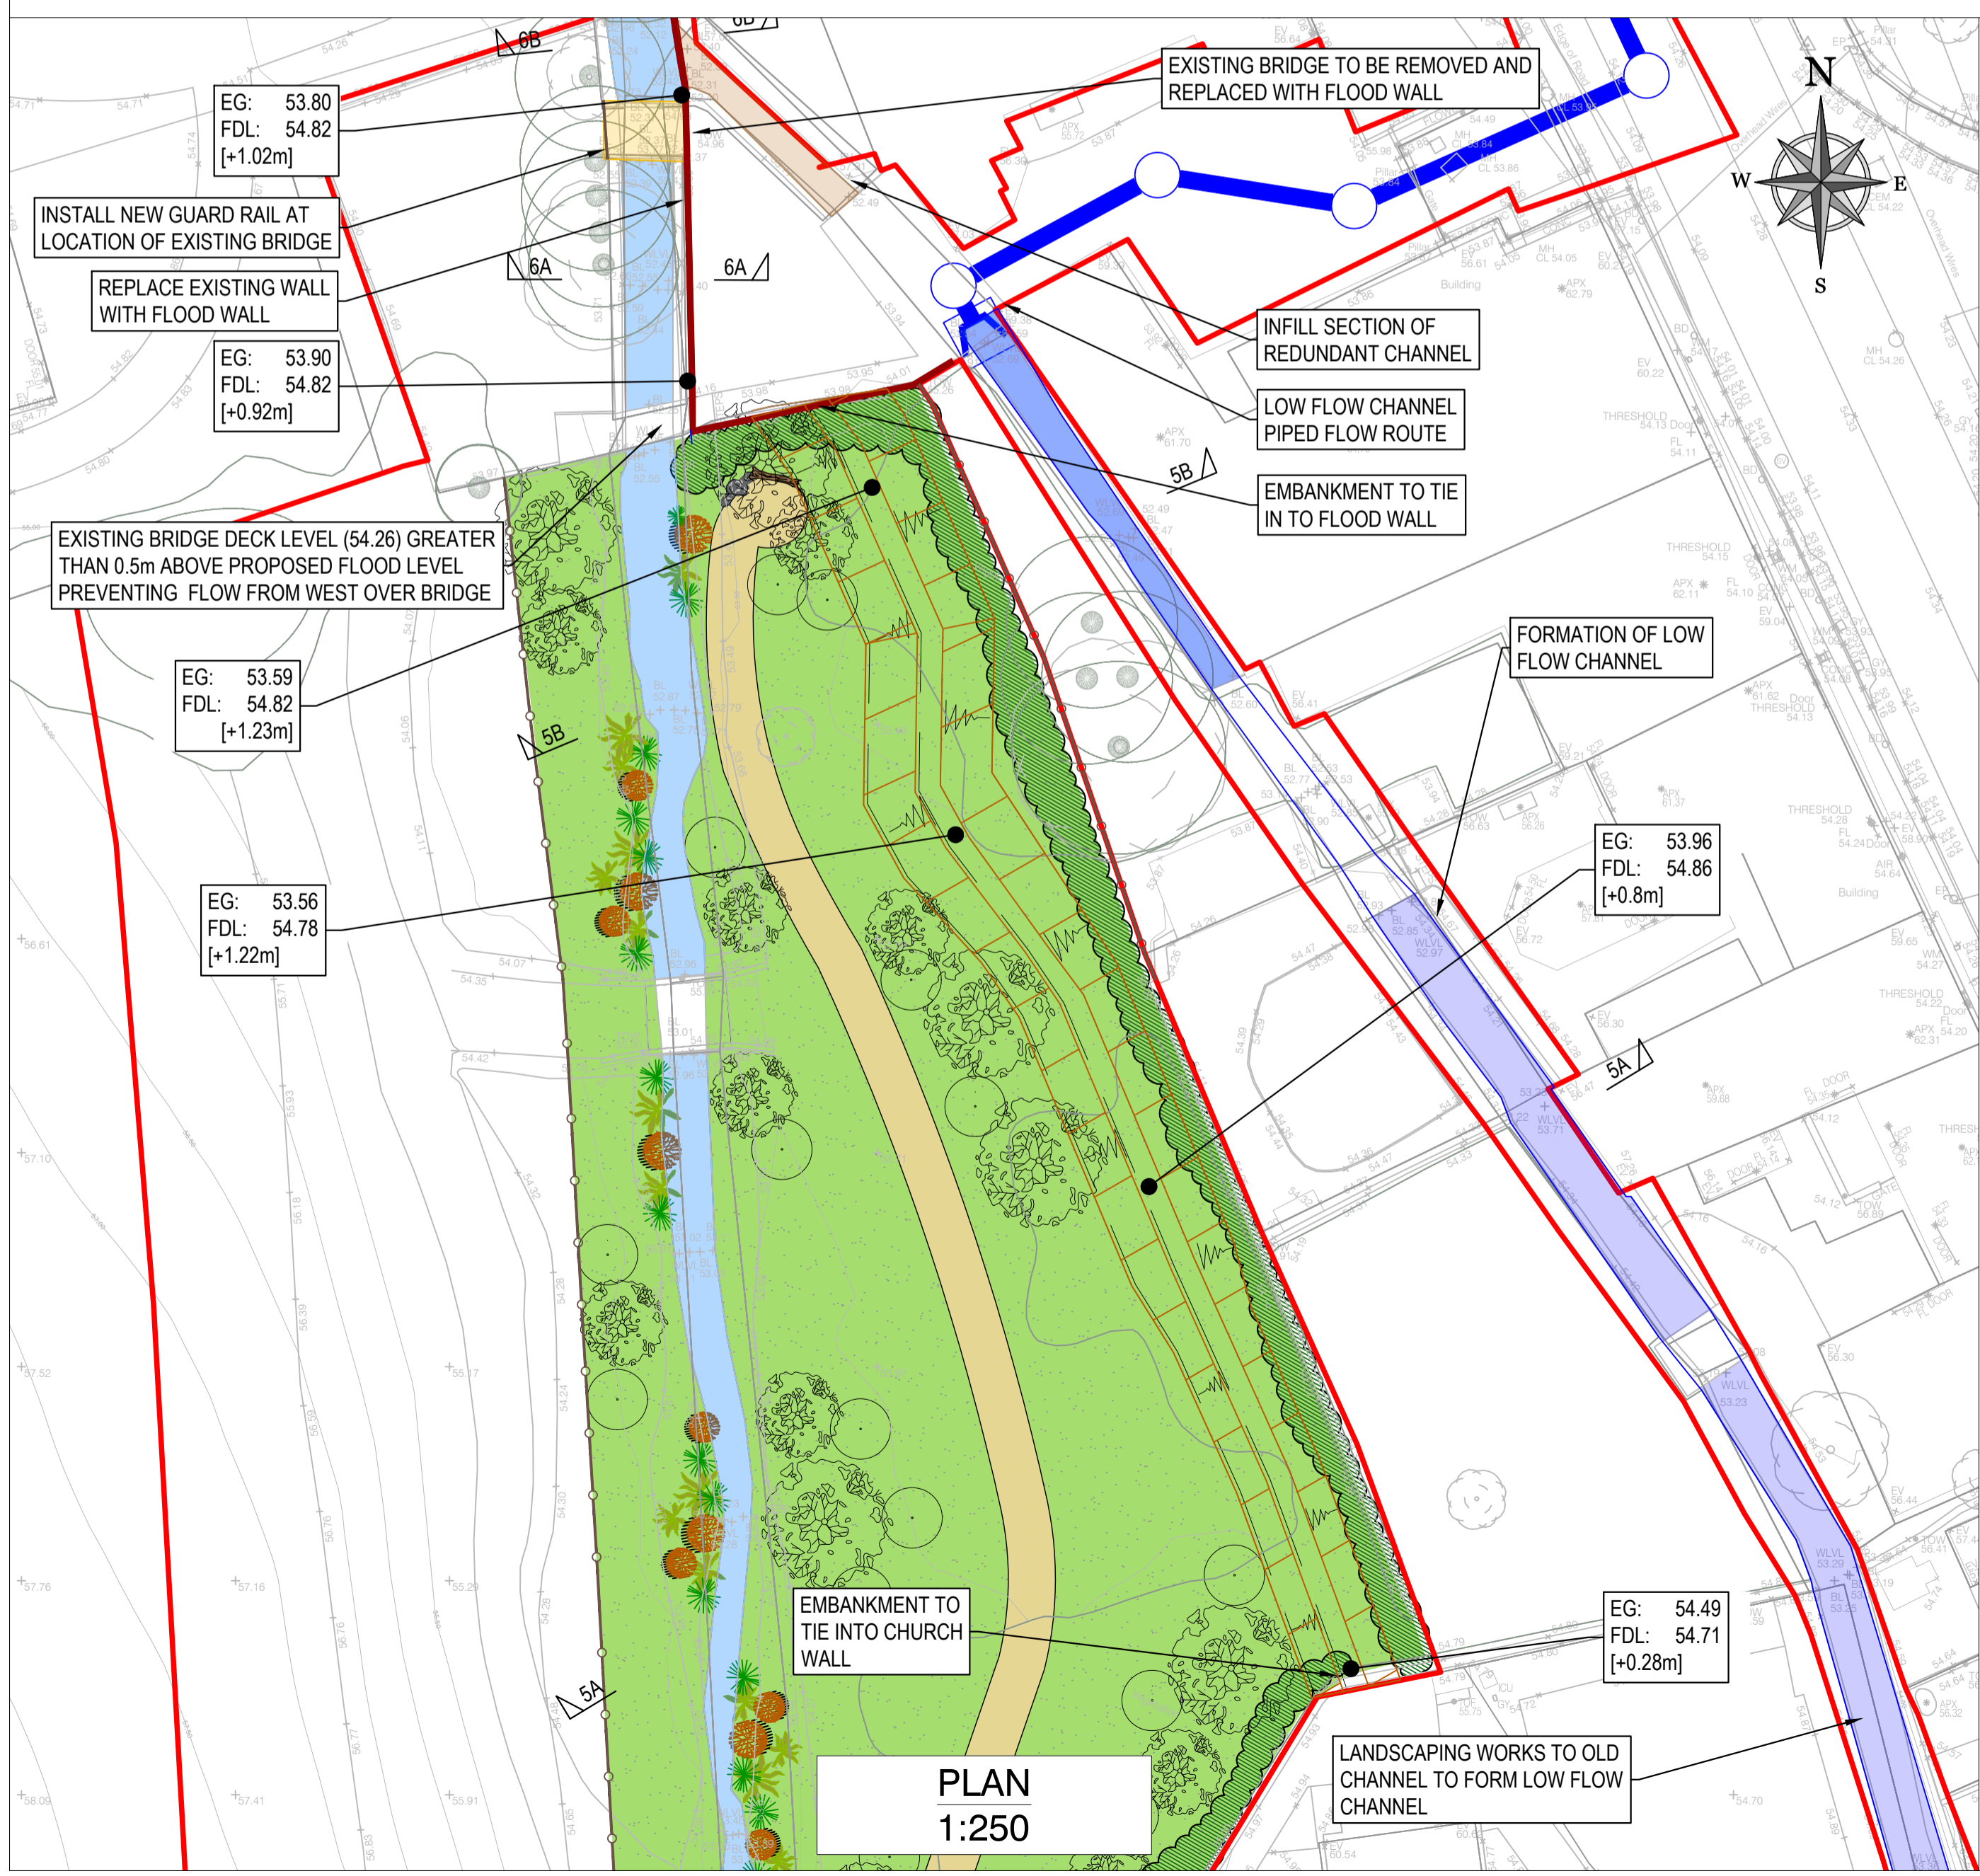


PLAN 1:250

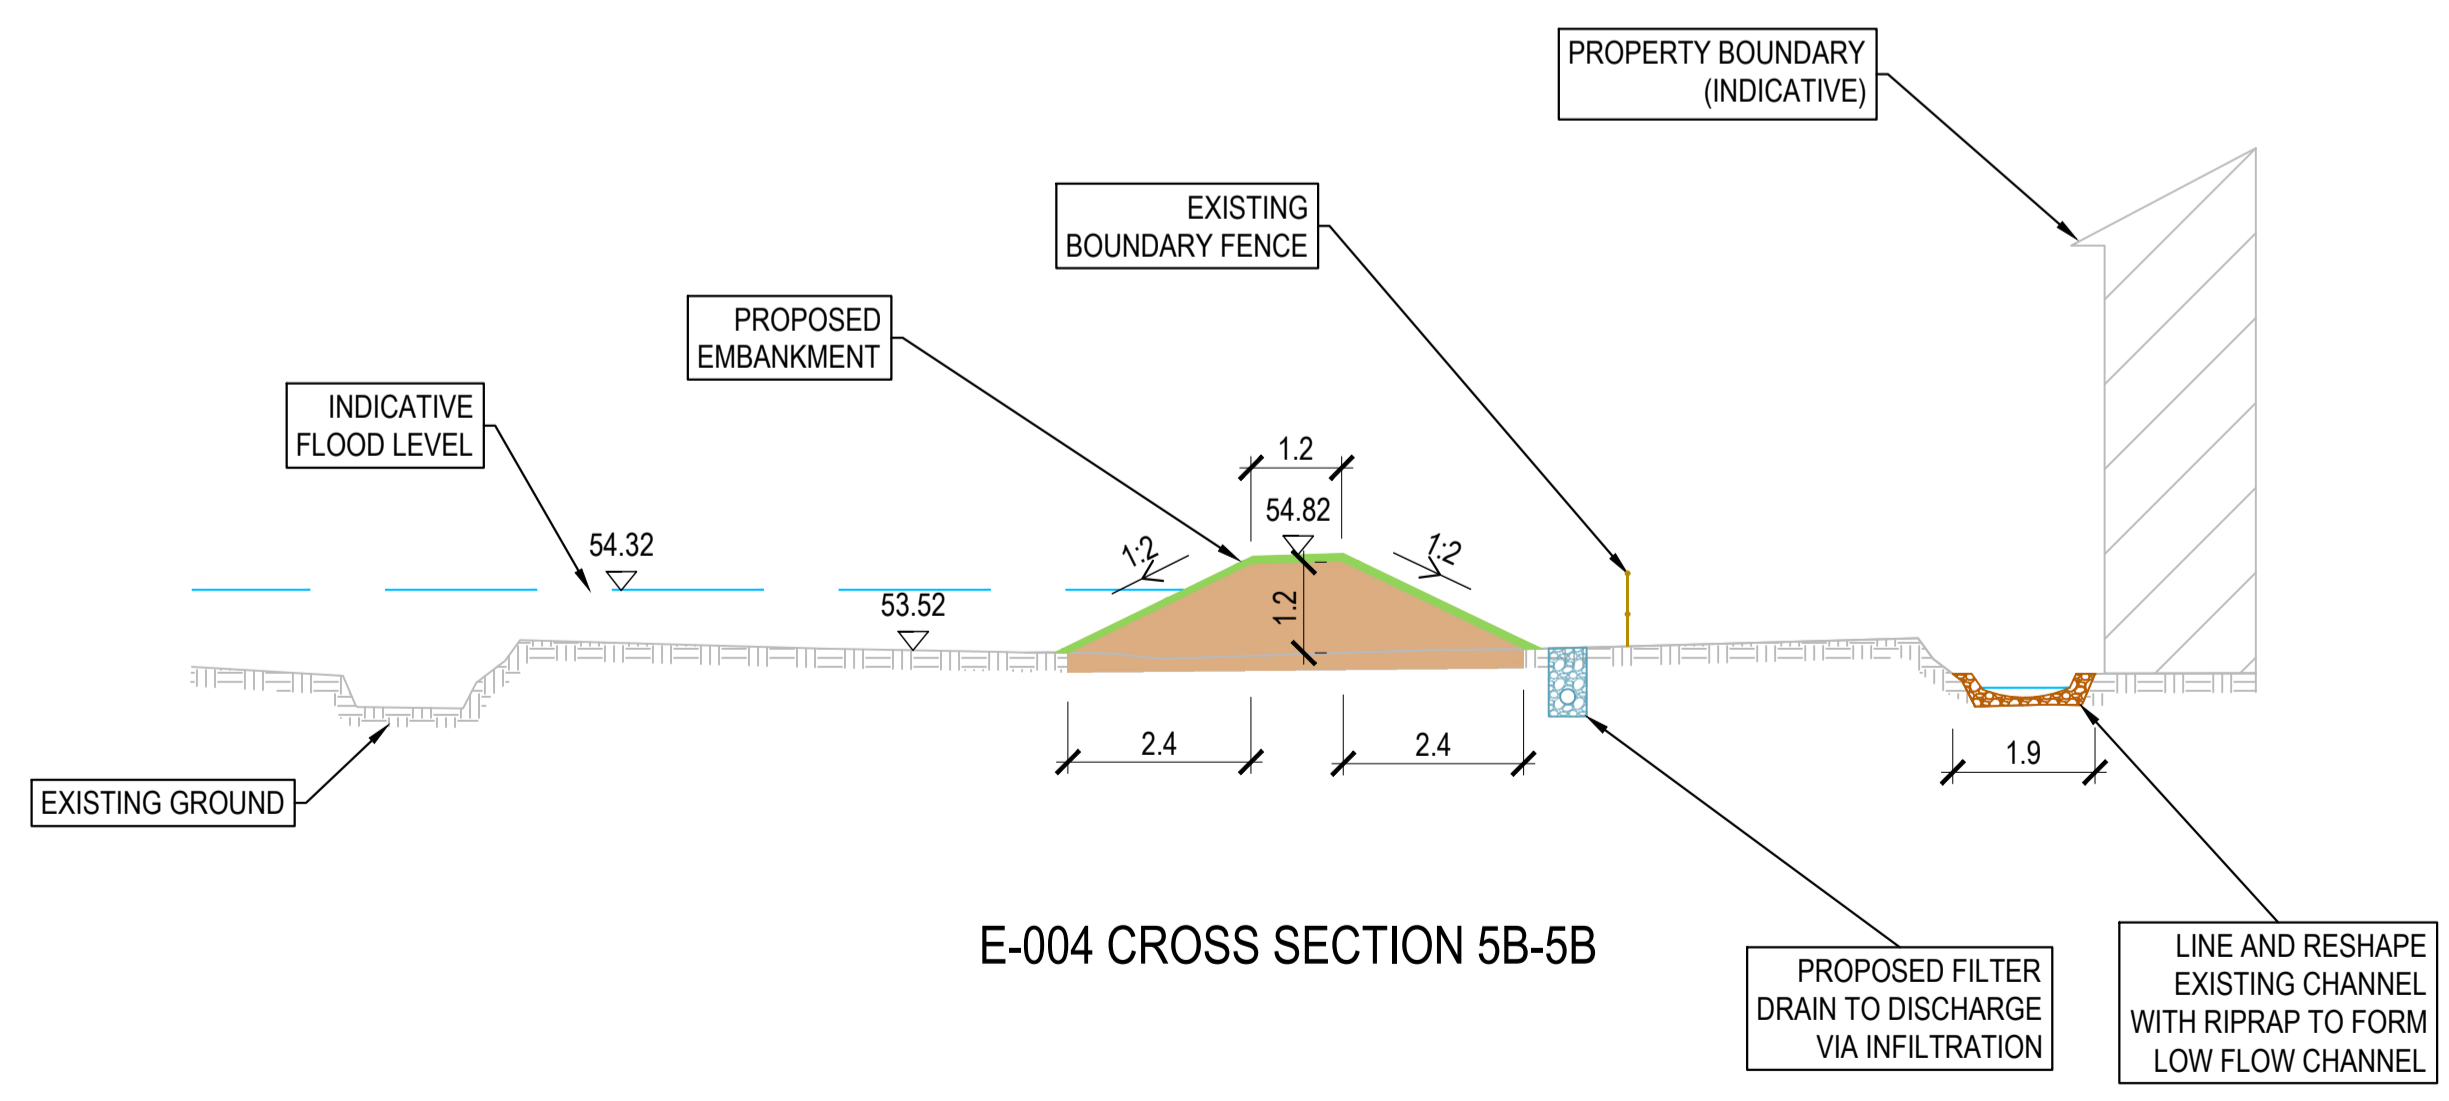

E-004 CROSS SECTION 5B-5B

SECTION 1:100

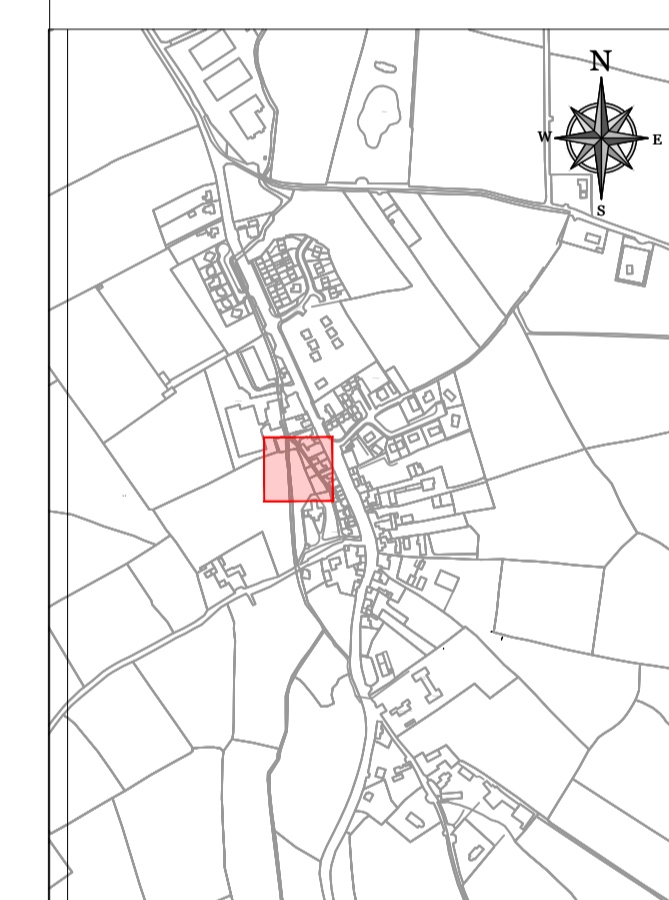

|     |            |                            |     |       |
|-----|------------|----------------------------|-----|-------|
| P03 | 25/04/2023 | ISSUED FOR PLANNING        | DMF | JPC   |
| P02 | 29/03/2022 | UPDATES PER OPW COMMENTS   | DMF | JPC   |
| P01 | 29/09/2021 | DRAFT ISSUE                | DF  | JC    |
| rev | date       | description                | by  | chkd. |
|     |            | A - Approved               |     |       |
|     |            | B - Approved with comments |     |       |
|     |            | C - Do not use             |     |       |

client approval

S2 - INFORMATION

ISSUE PURPOSE

PLANNING

DBFL Consulting Engineers  
Civil, Structural & Transportation Engineering  
www.dbfl.ie

DUBLIN OFFICE: Ormond House, Upper Ormond Quay, Dublin 7, D07 W704  
PHONE: +353 1 400 4000

CORK OFFICE: Phoenix House, Monahan Road, Cork, T12 H1XV  
PHONE: +353 (0) 21 2054538

WATERFORD OFFICE: Suite 10 The Arkun, Marzana Gate, Canada Street, Waterford, X91 W028  
PHONE: +353 51 309 500

project ref.

BALLYHALE FLOOD RELIEF SCHEME

drawing title

EMBANKMENT E-004 GENERAL ARRANGEMENT

client

KILKENNY COUNTY COUNCIL

designed by: JPC  
author: DMF  
scale: AS NOTED  
sheet size: A1

drawing no.: 200055-DBFL-RD-SP-DR-C-1005  
revision: P03