



Kilkenny County Council
Comhairle Chontae Chill Chainnigh



KILKENNY

THE BEST OF IRELAND



Abbey Quarter update to
Kilkenny County Council
Oct 2024



where medieval meets modern

Mayfair Library





Street & Park



Street & park project


Street will provide access to the new development blocks. (highlighted)







Street & park project
Construction to commence Winter 2024
To be completed Q2 2026



Boardwalk

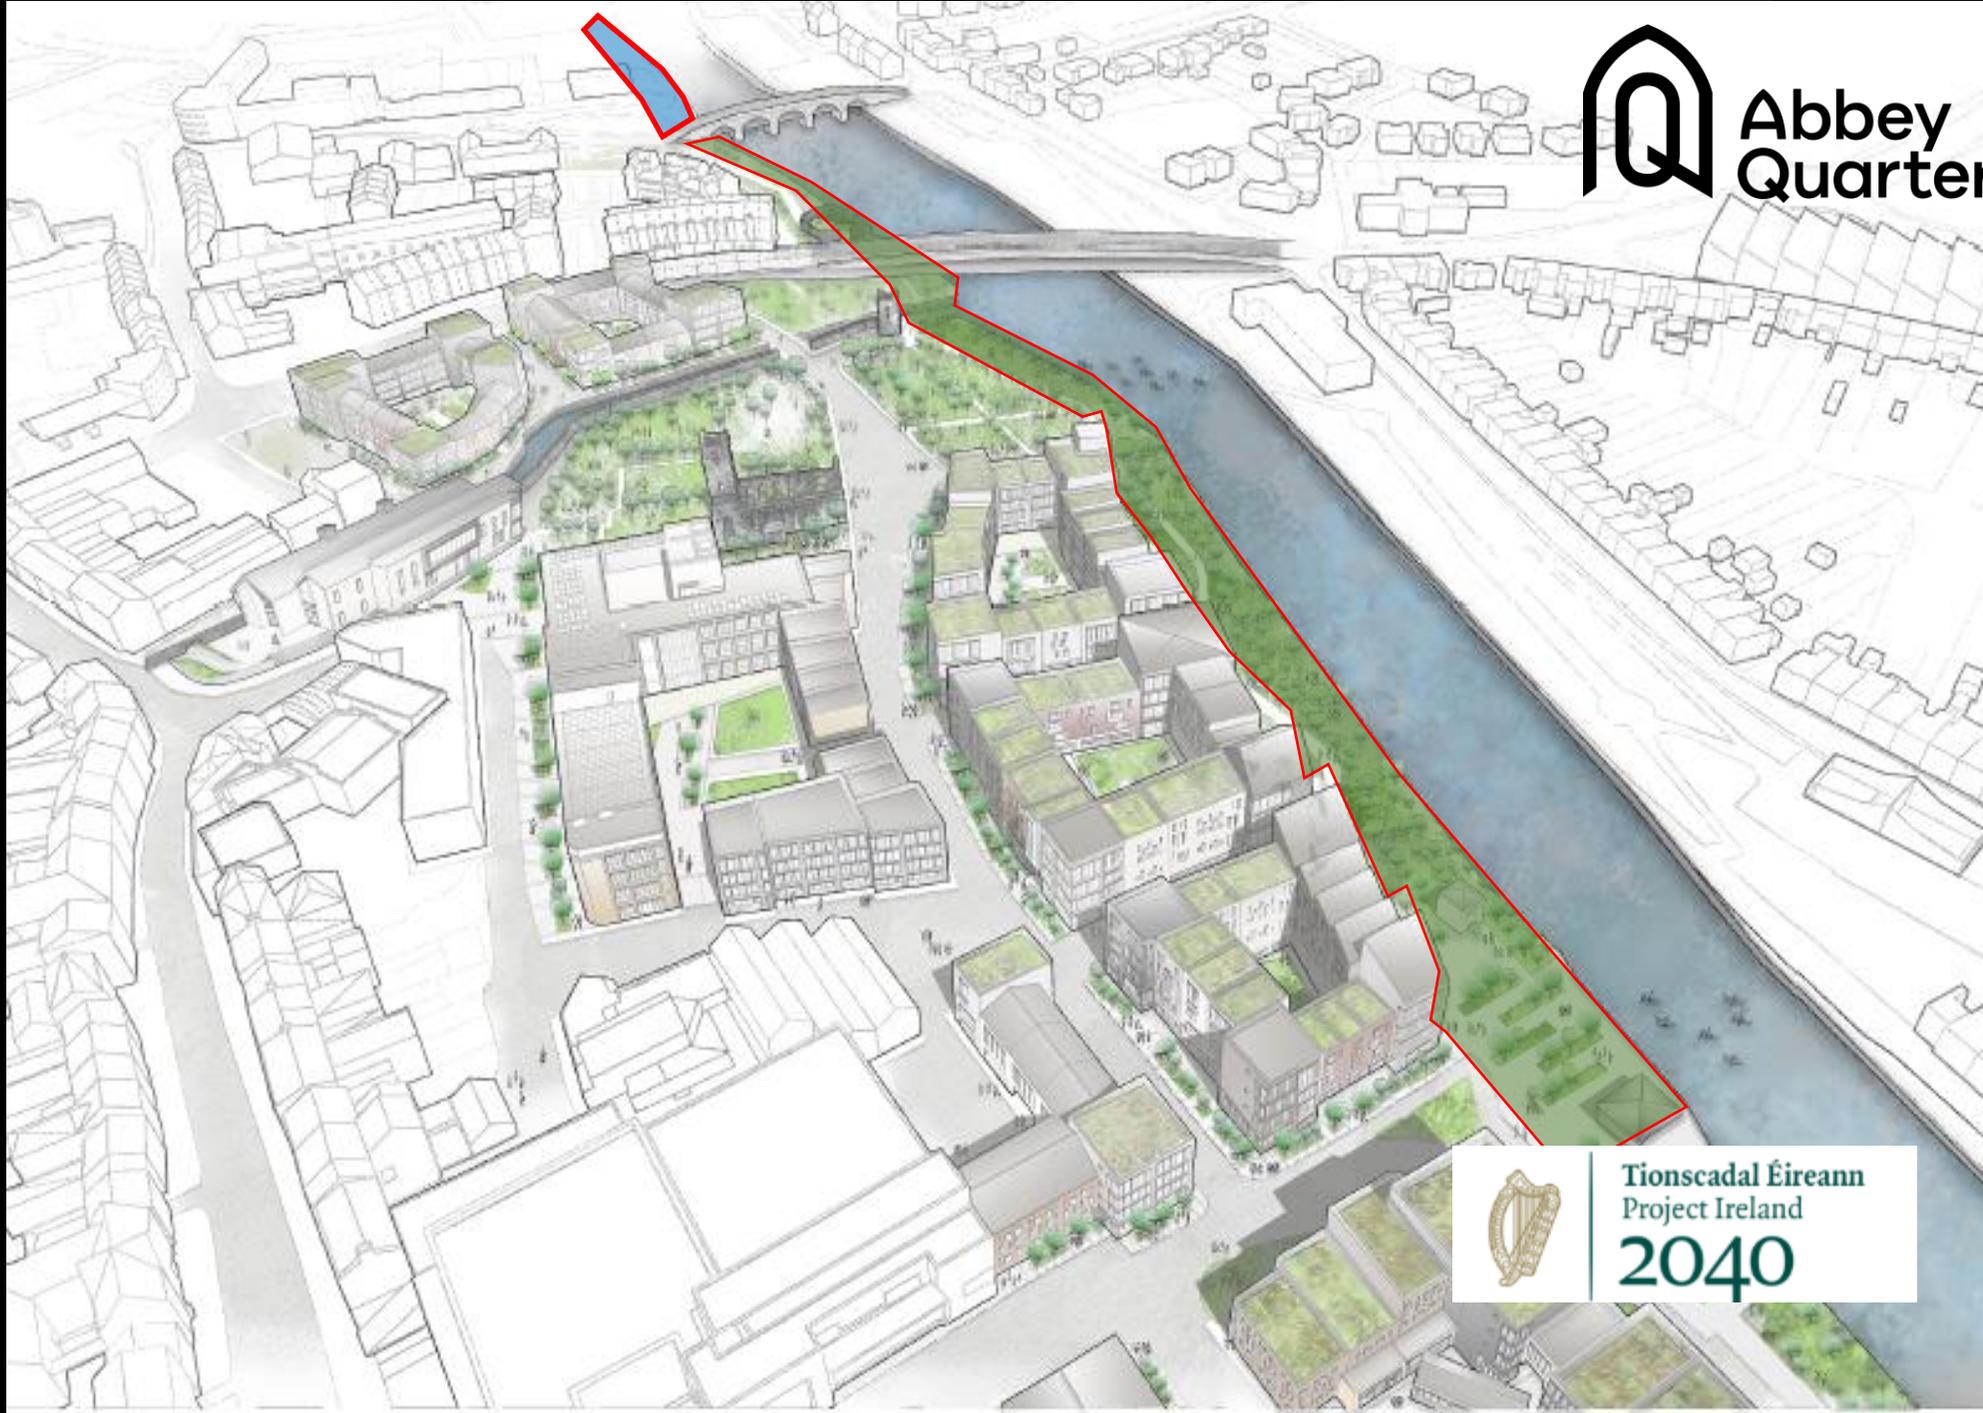

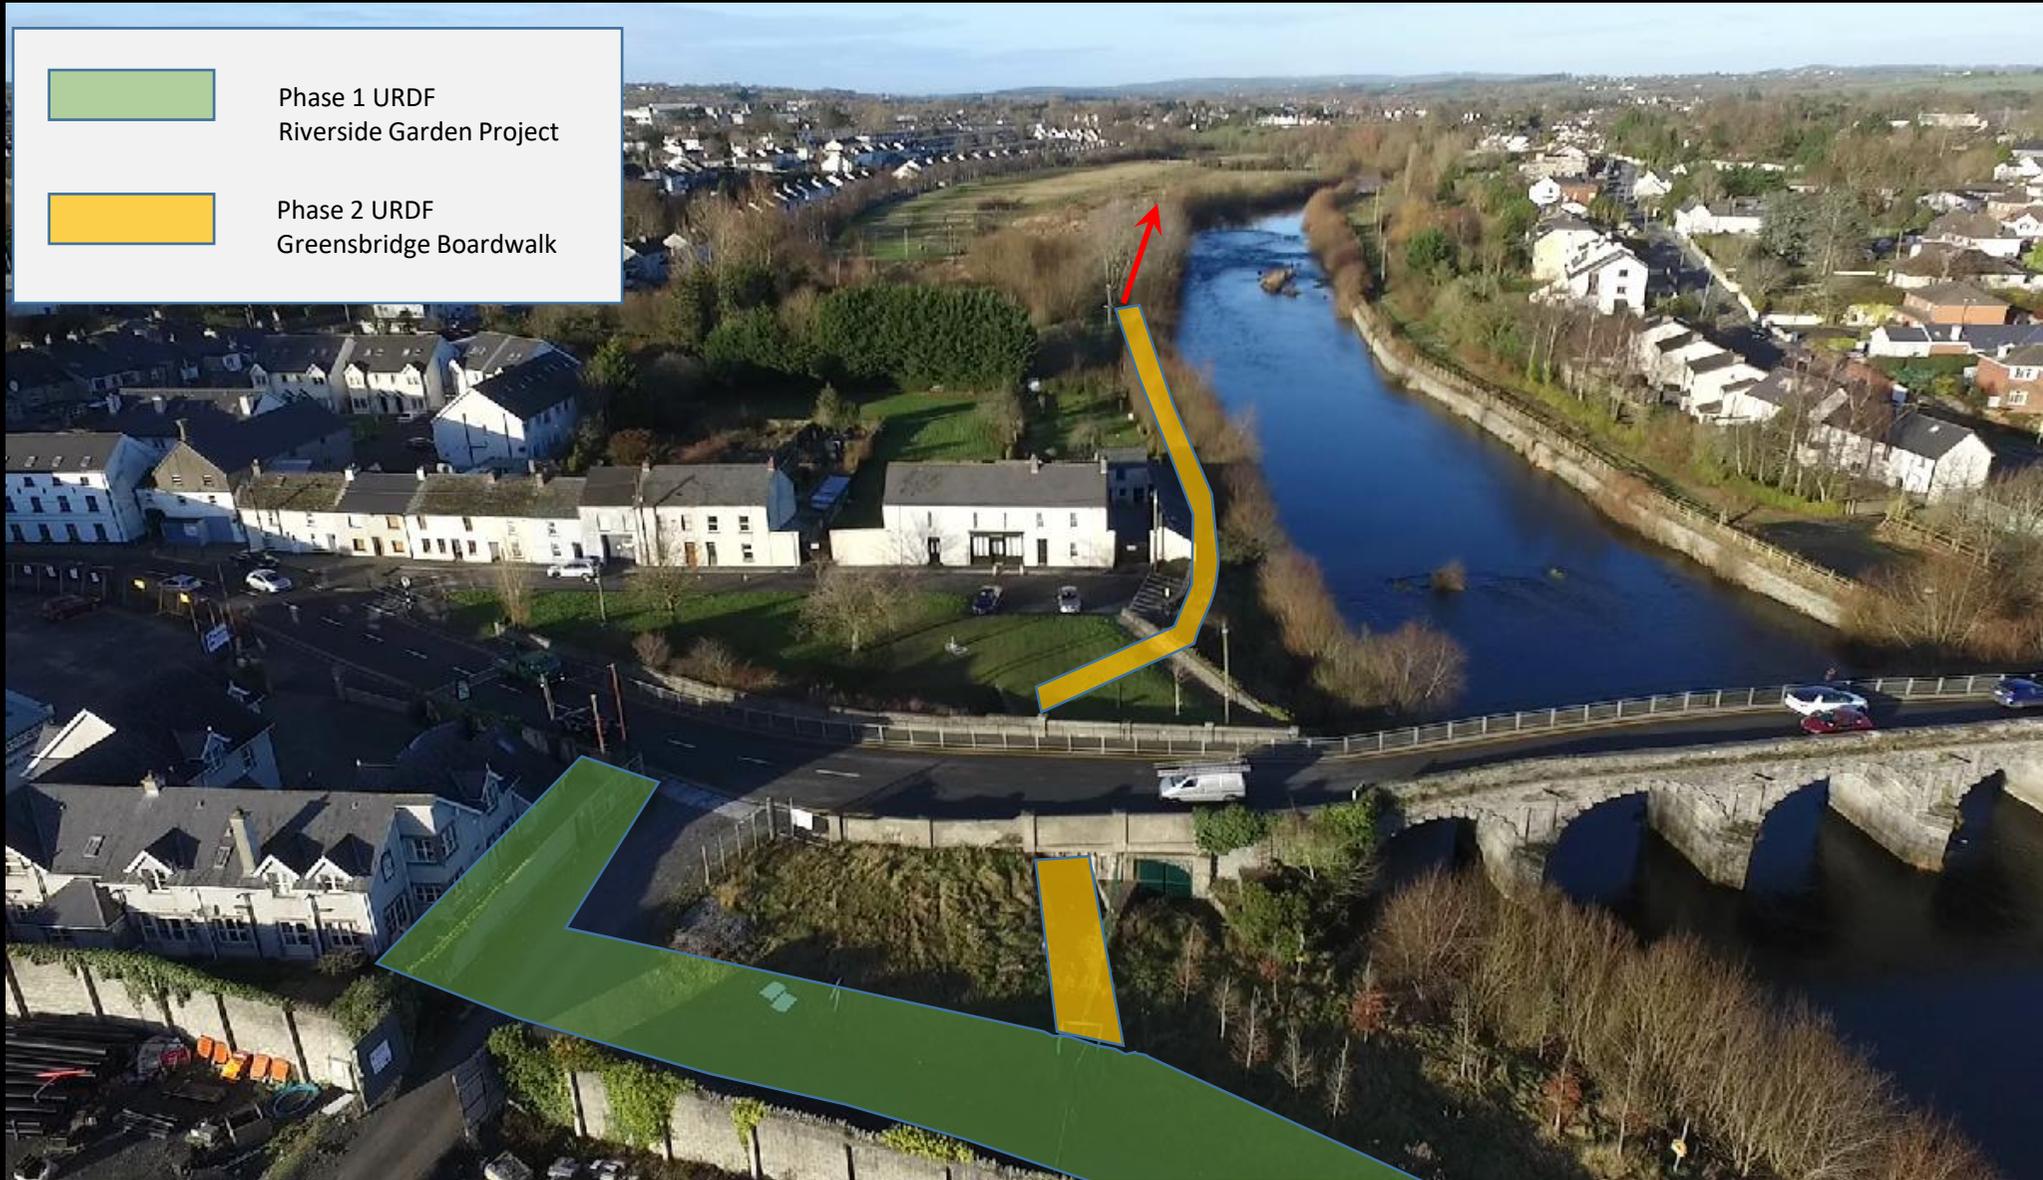

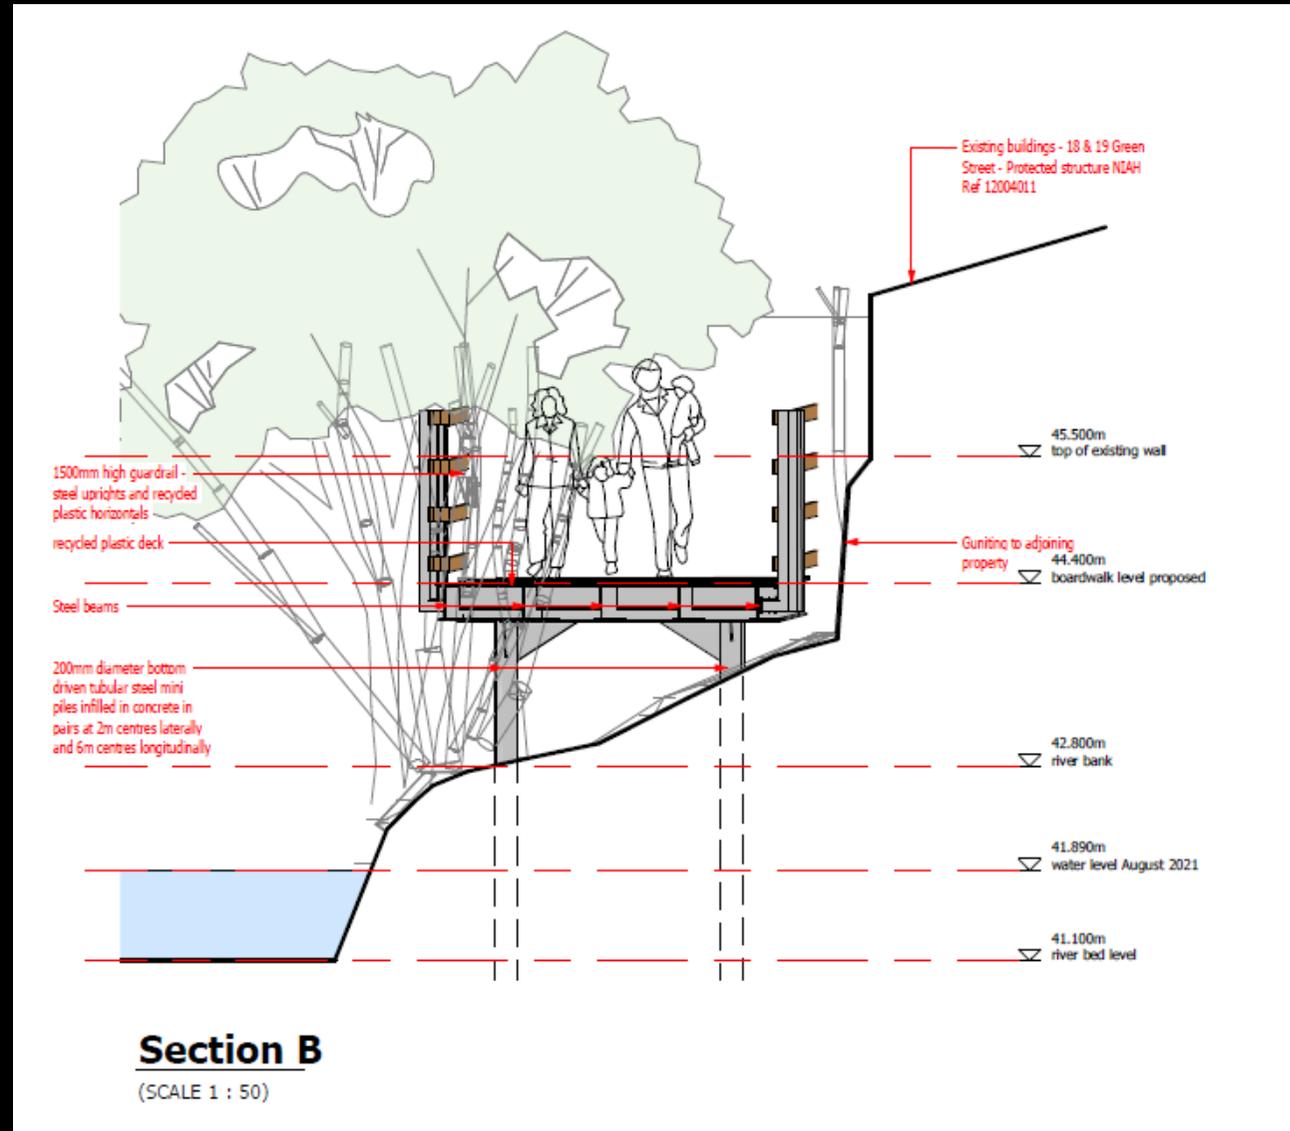


Brewhouse Square – copper tank

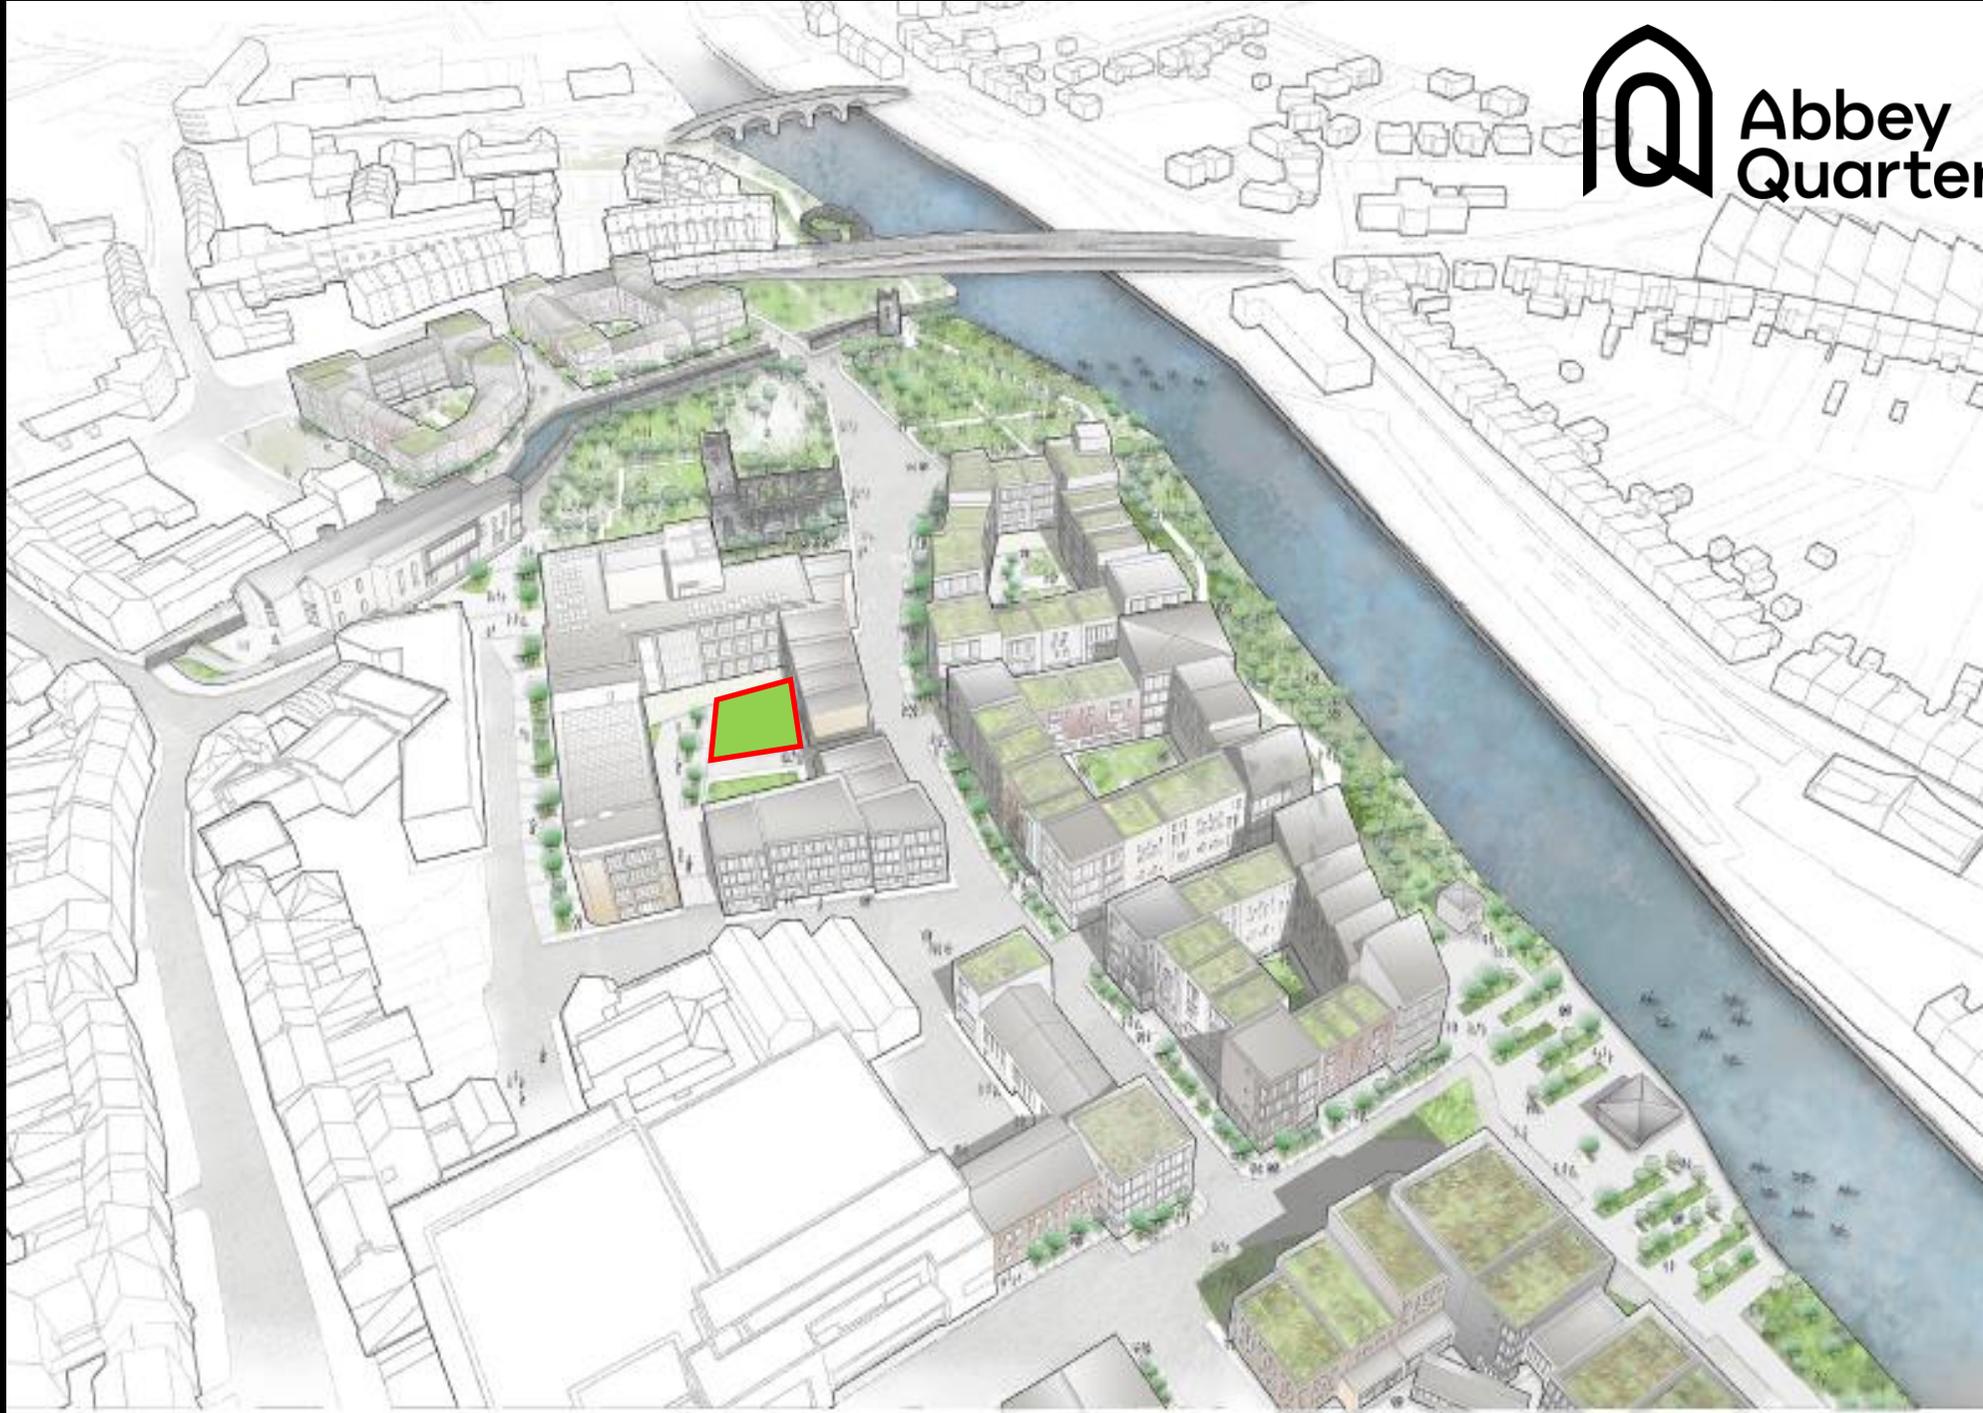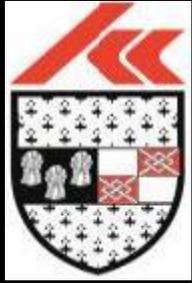




Cultural Hub

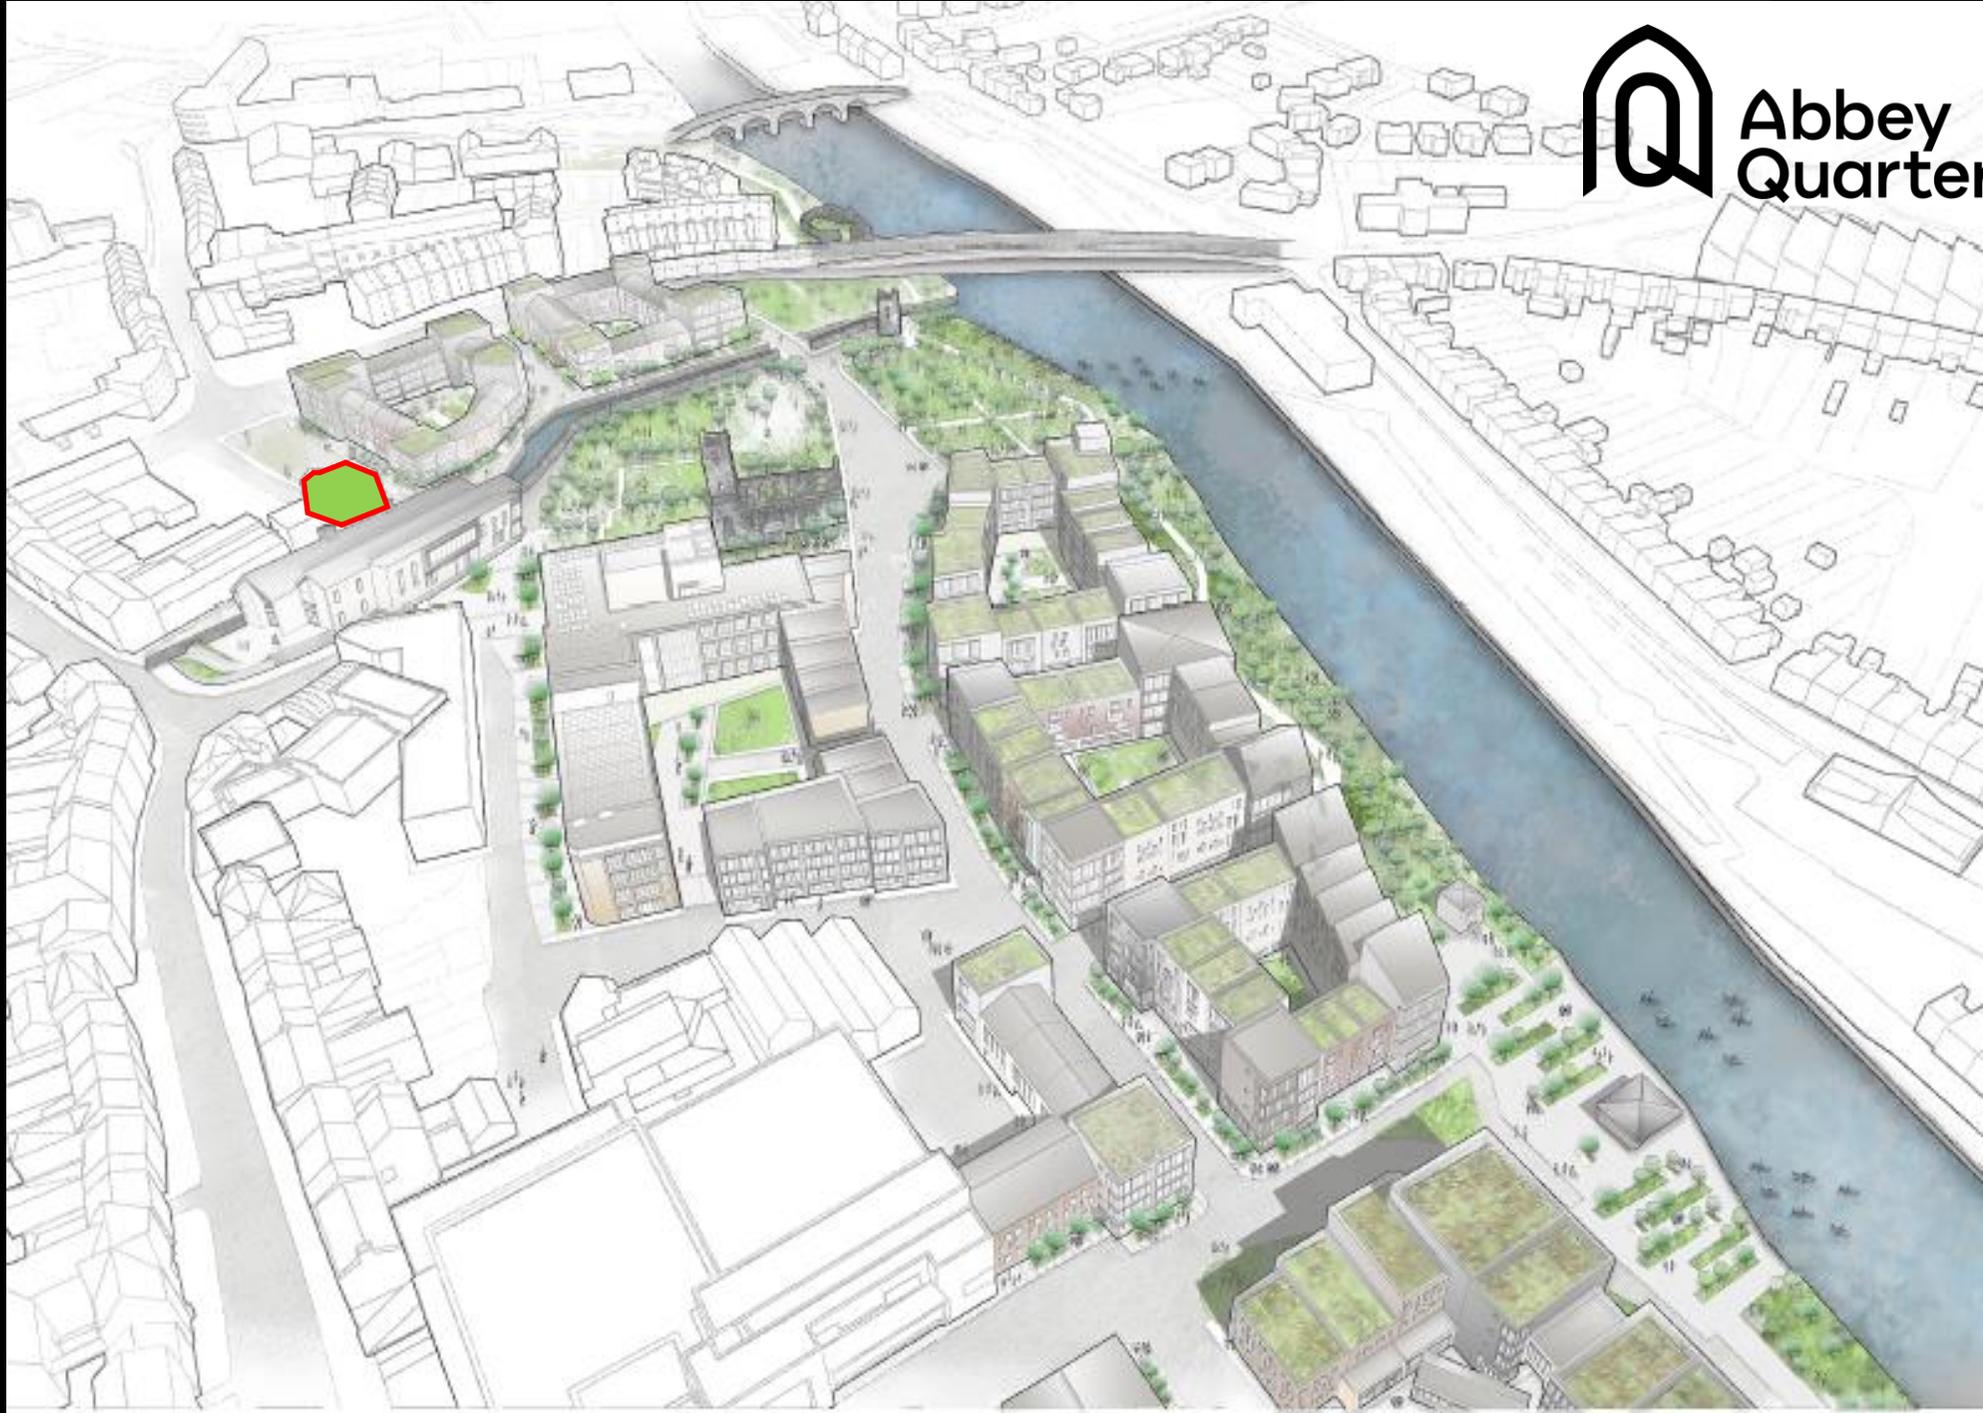


Cultural Hub

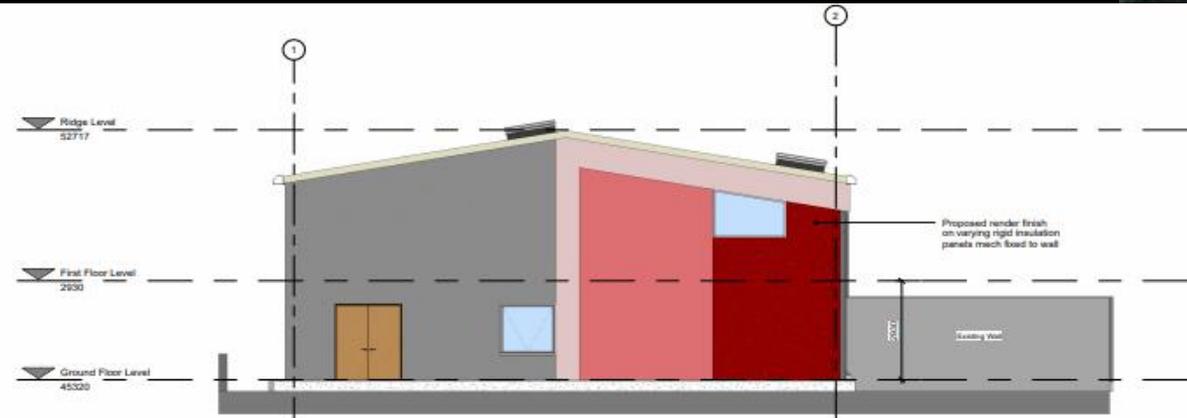

North East Elevation

Scale: 1 : 100

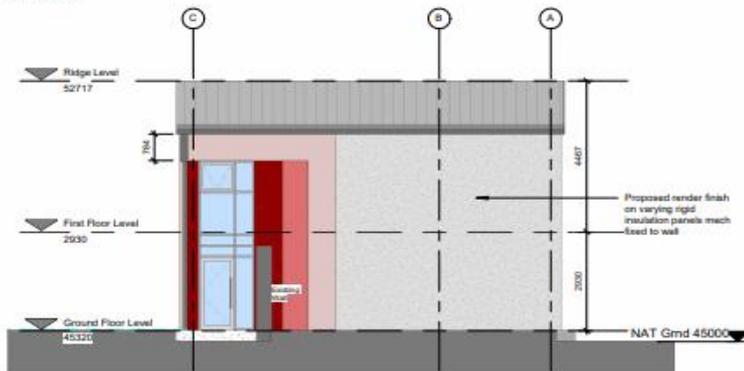

North West Elevation.

Scale: 1 : 100

Engineers Block





Engineers Block



Watergate Theatre



Watergate Theatre

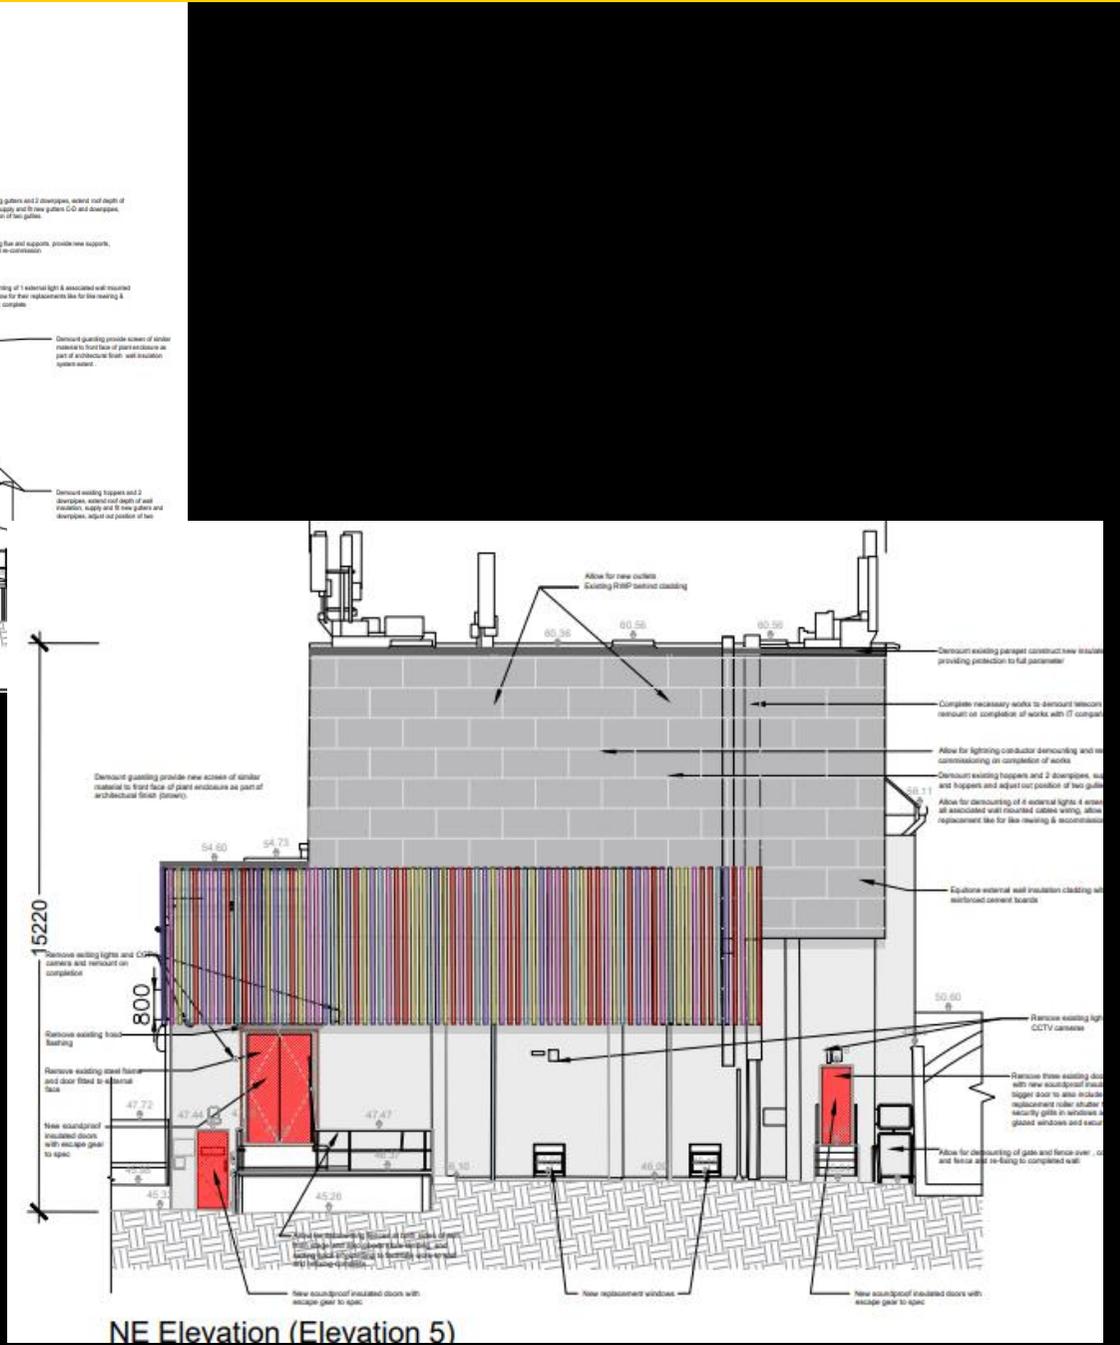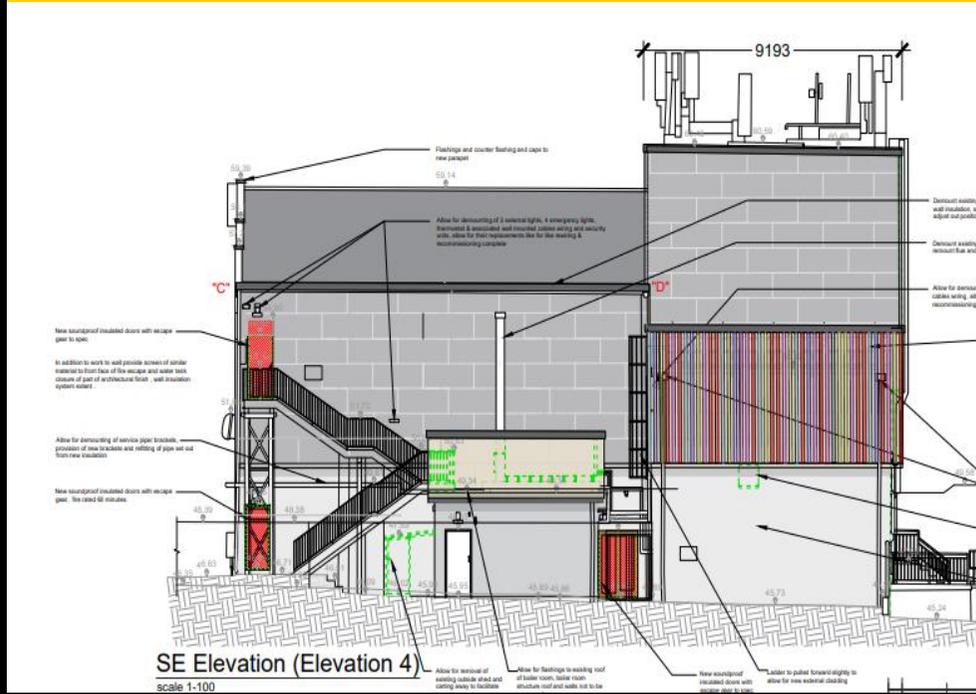



Partnership update to Kilkenny County Council


21st Oct 2024

Brewhouse



Building 7

Planning permission granted by
An Bord Pleanála in July 2024

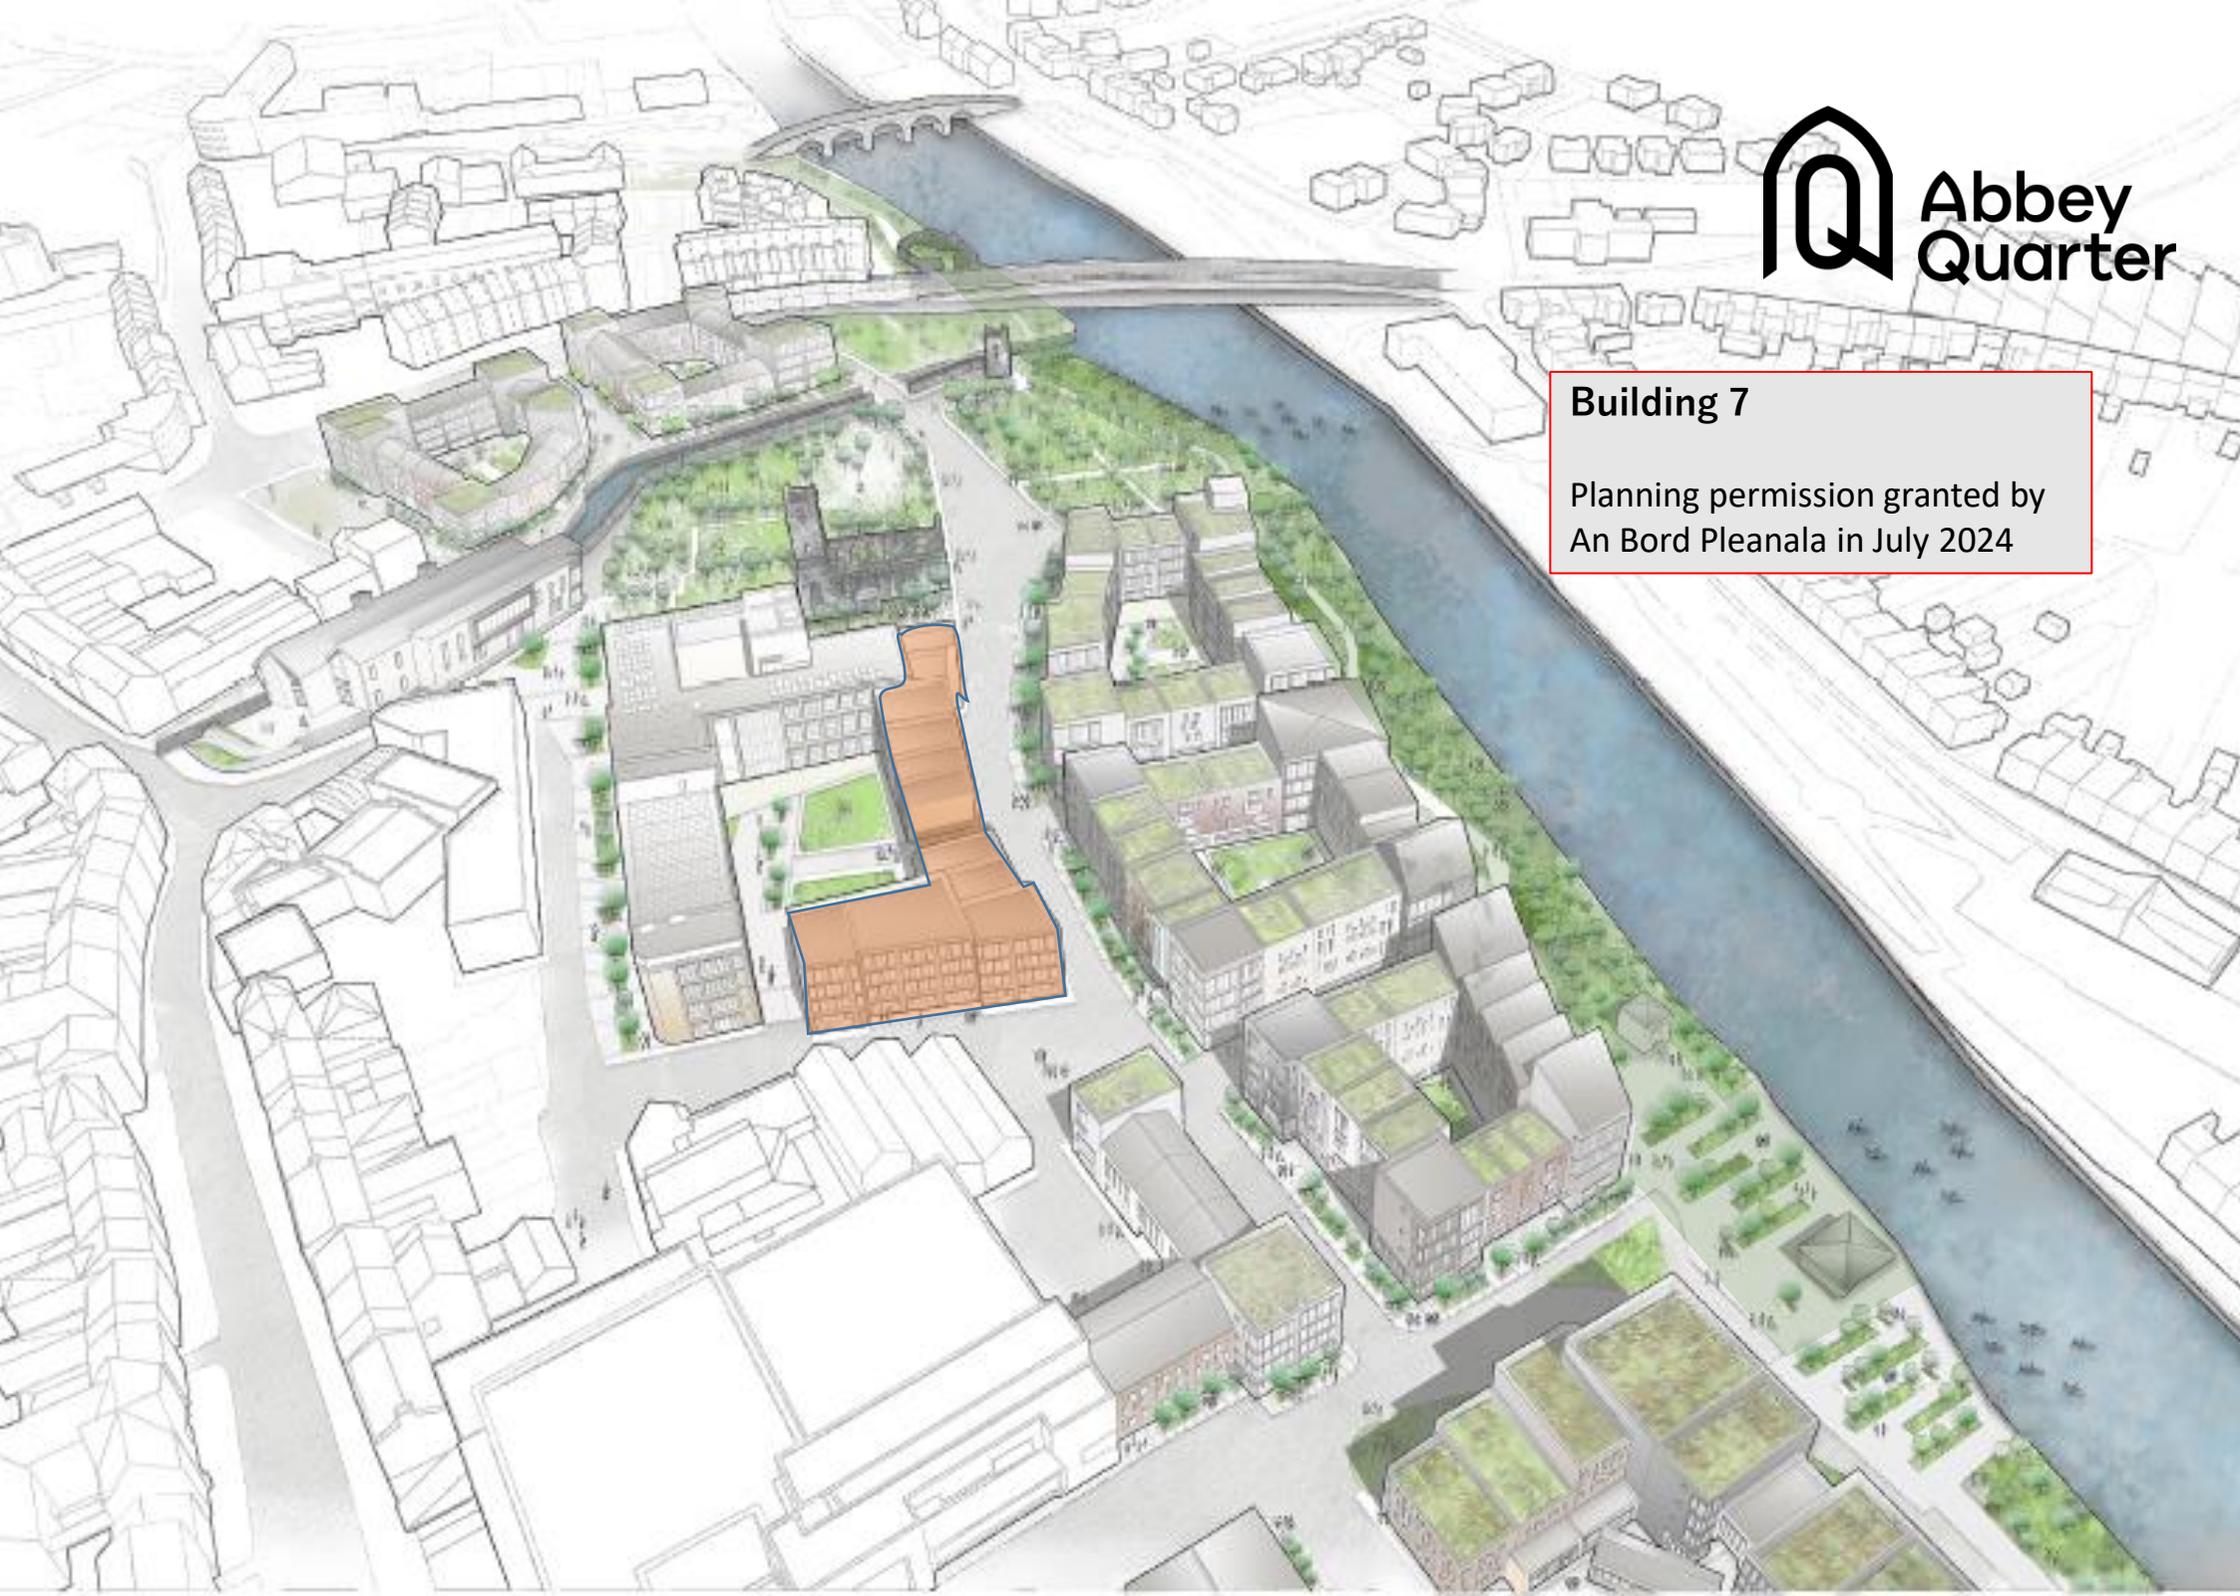

Building 7


Offices above Ground Floor retail

Kilkenny






Abbey
Quarter

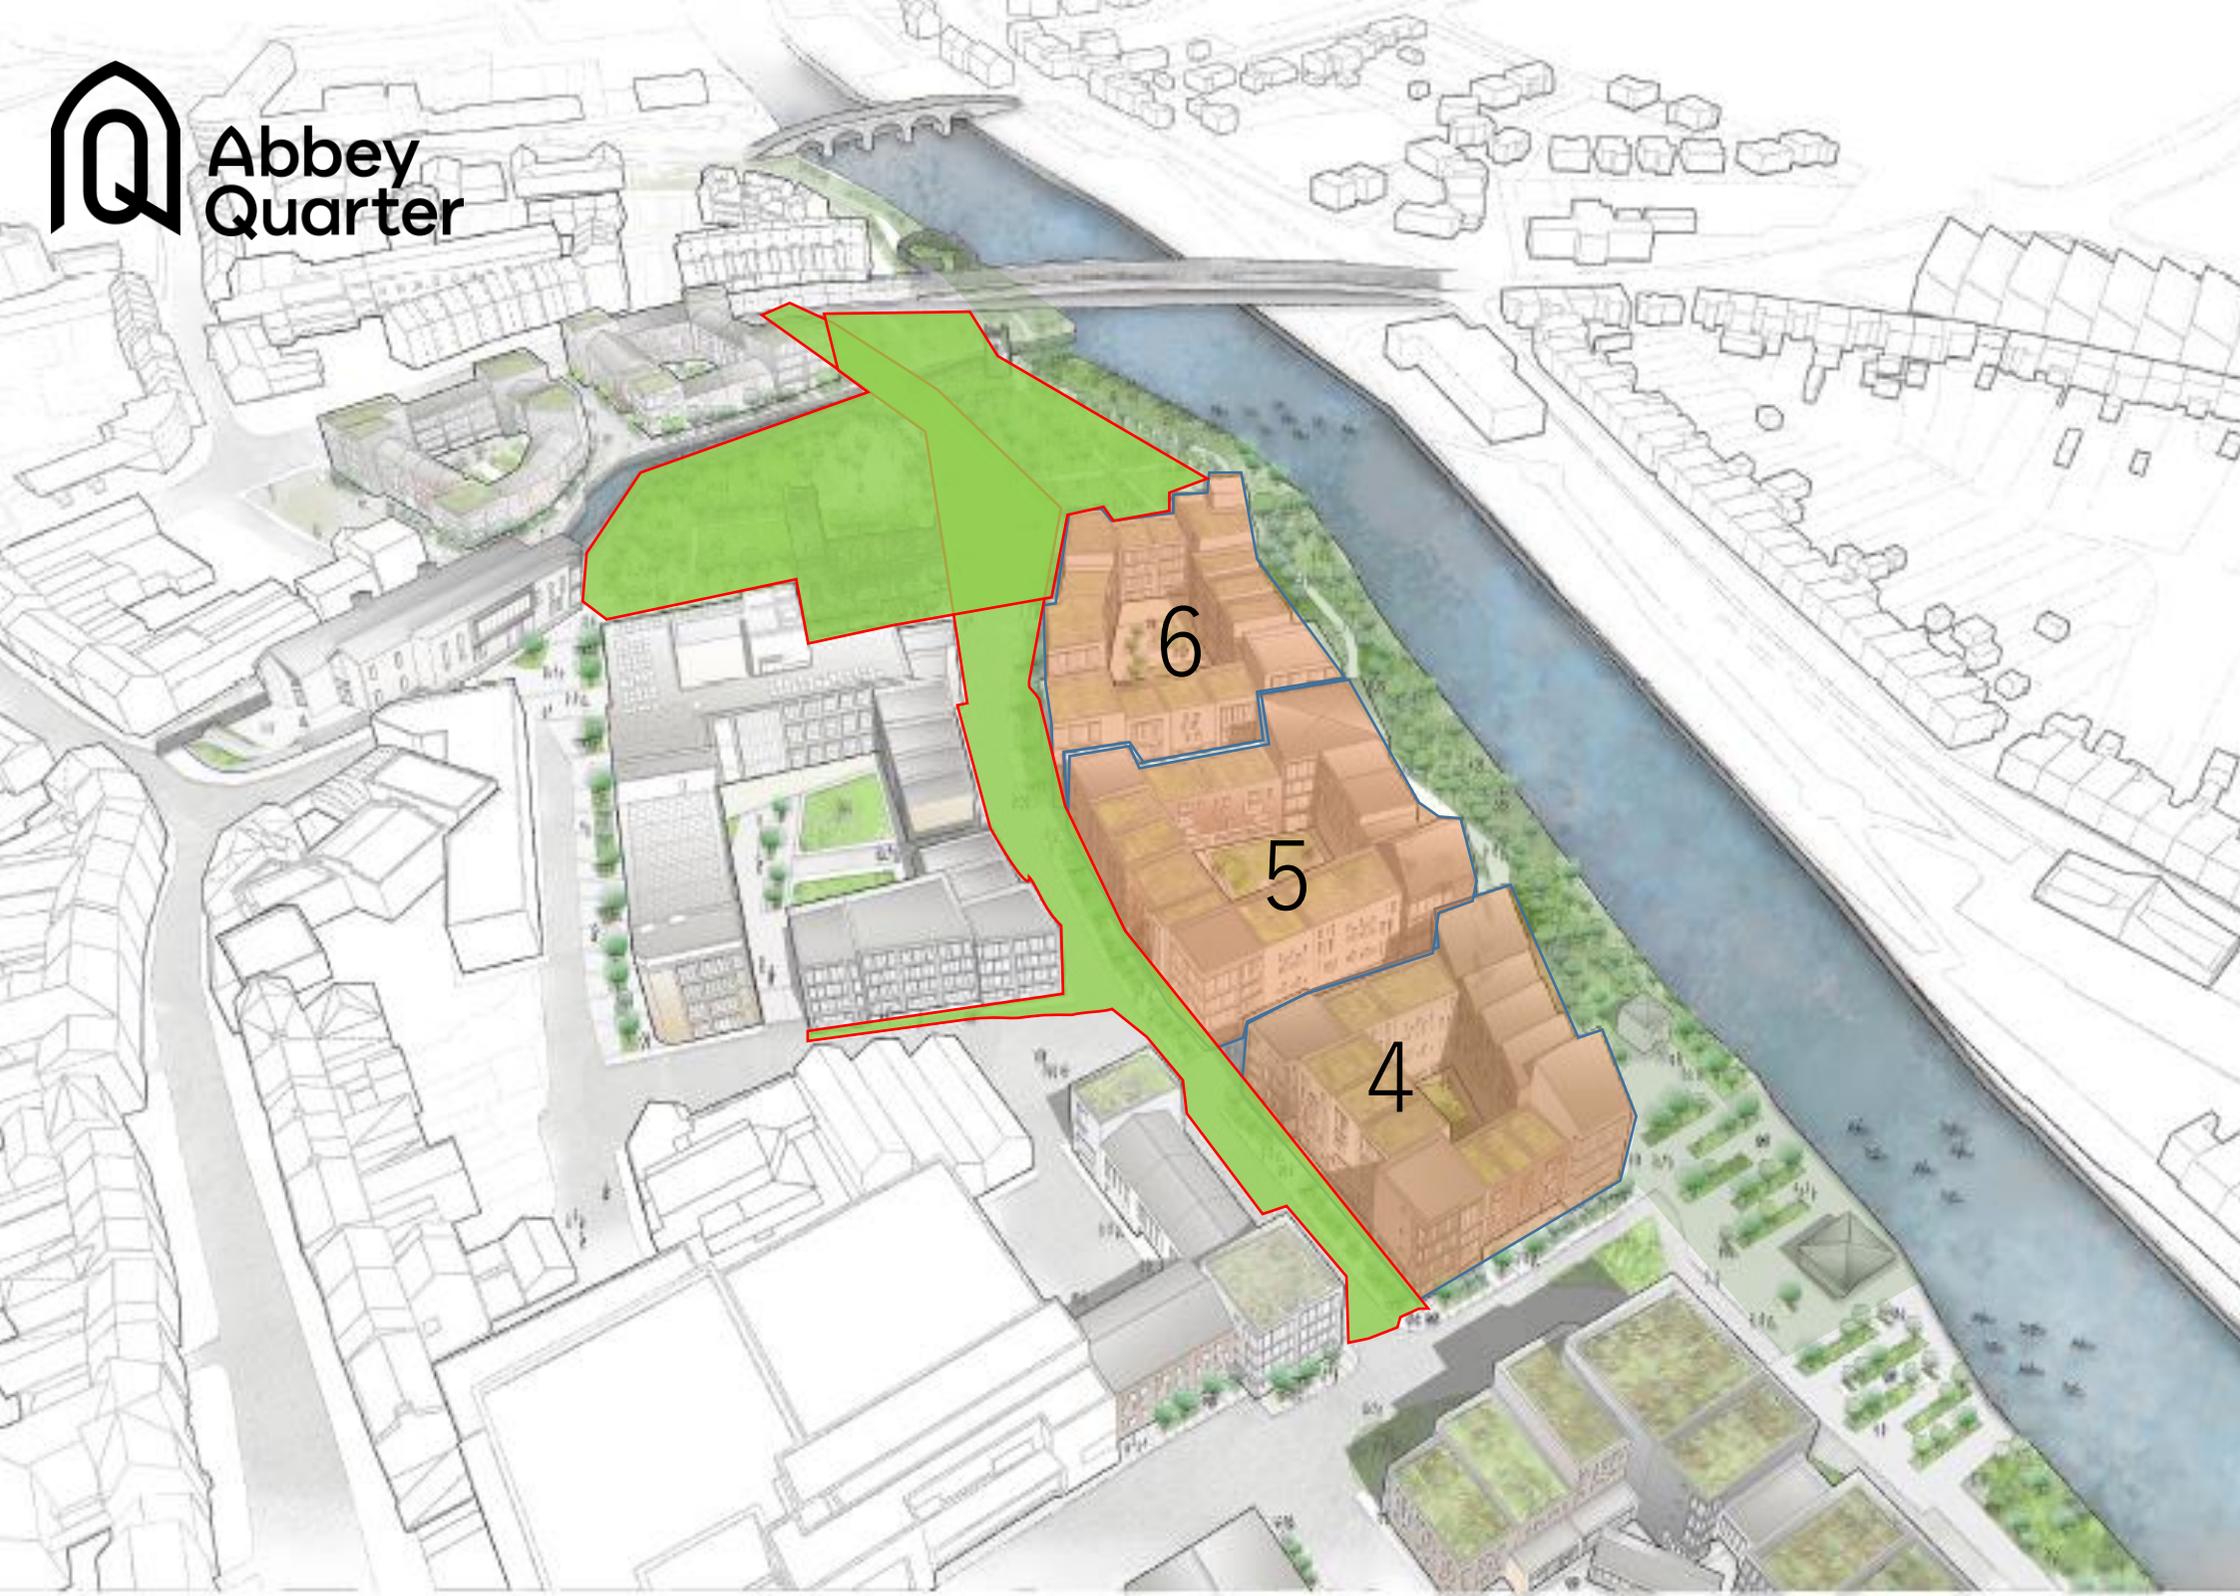


Hotel

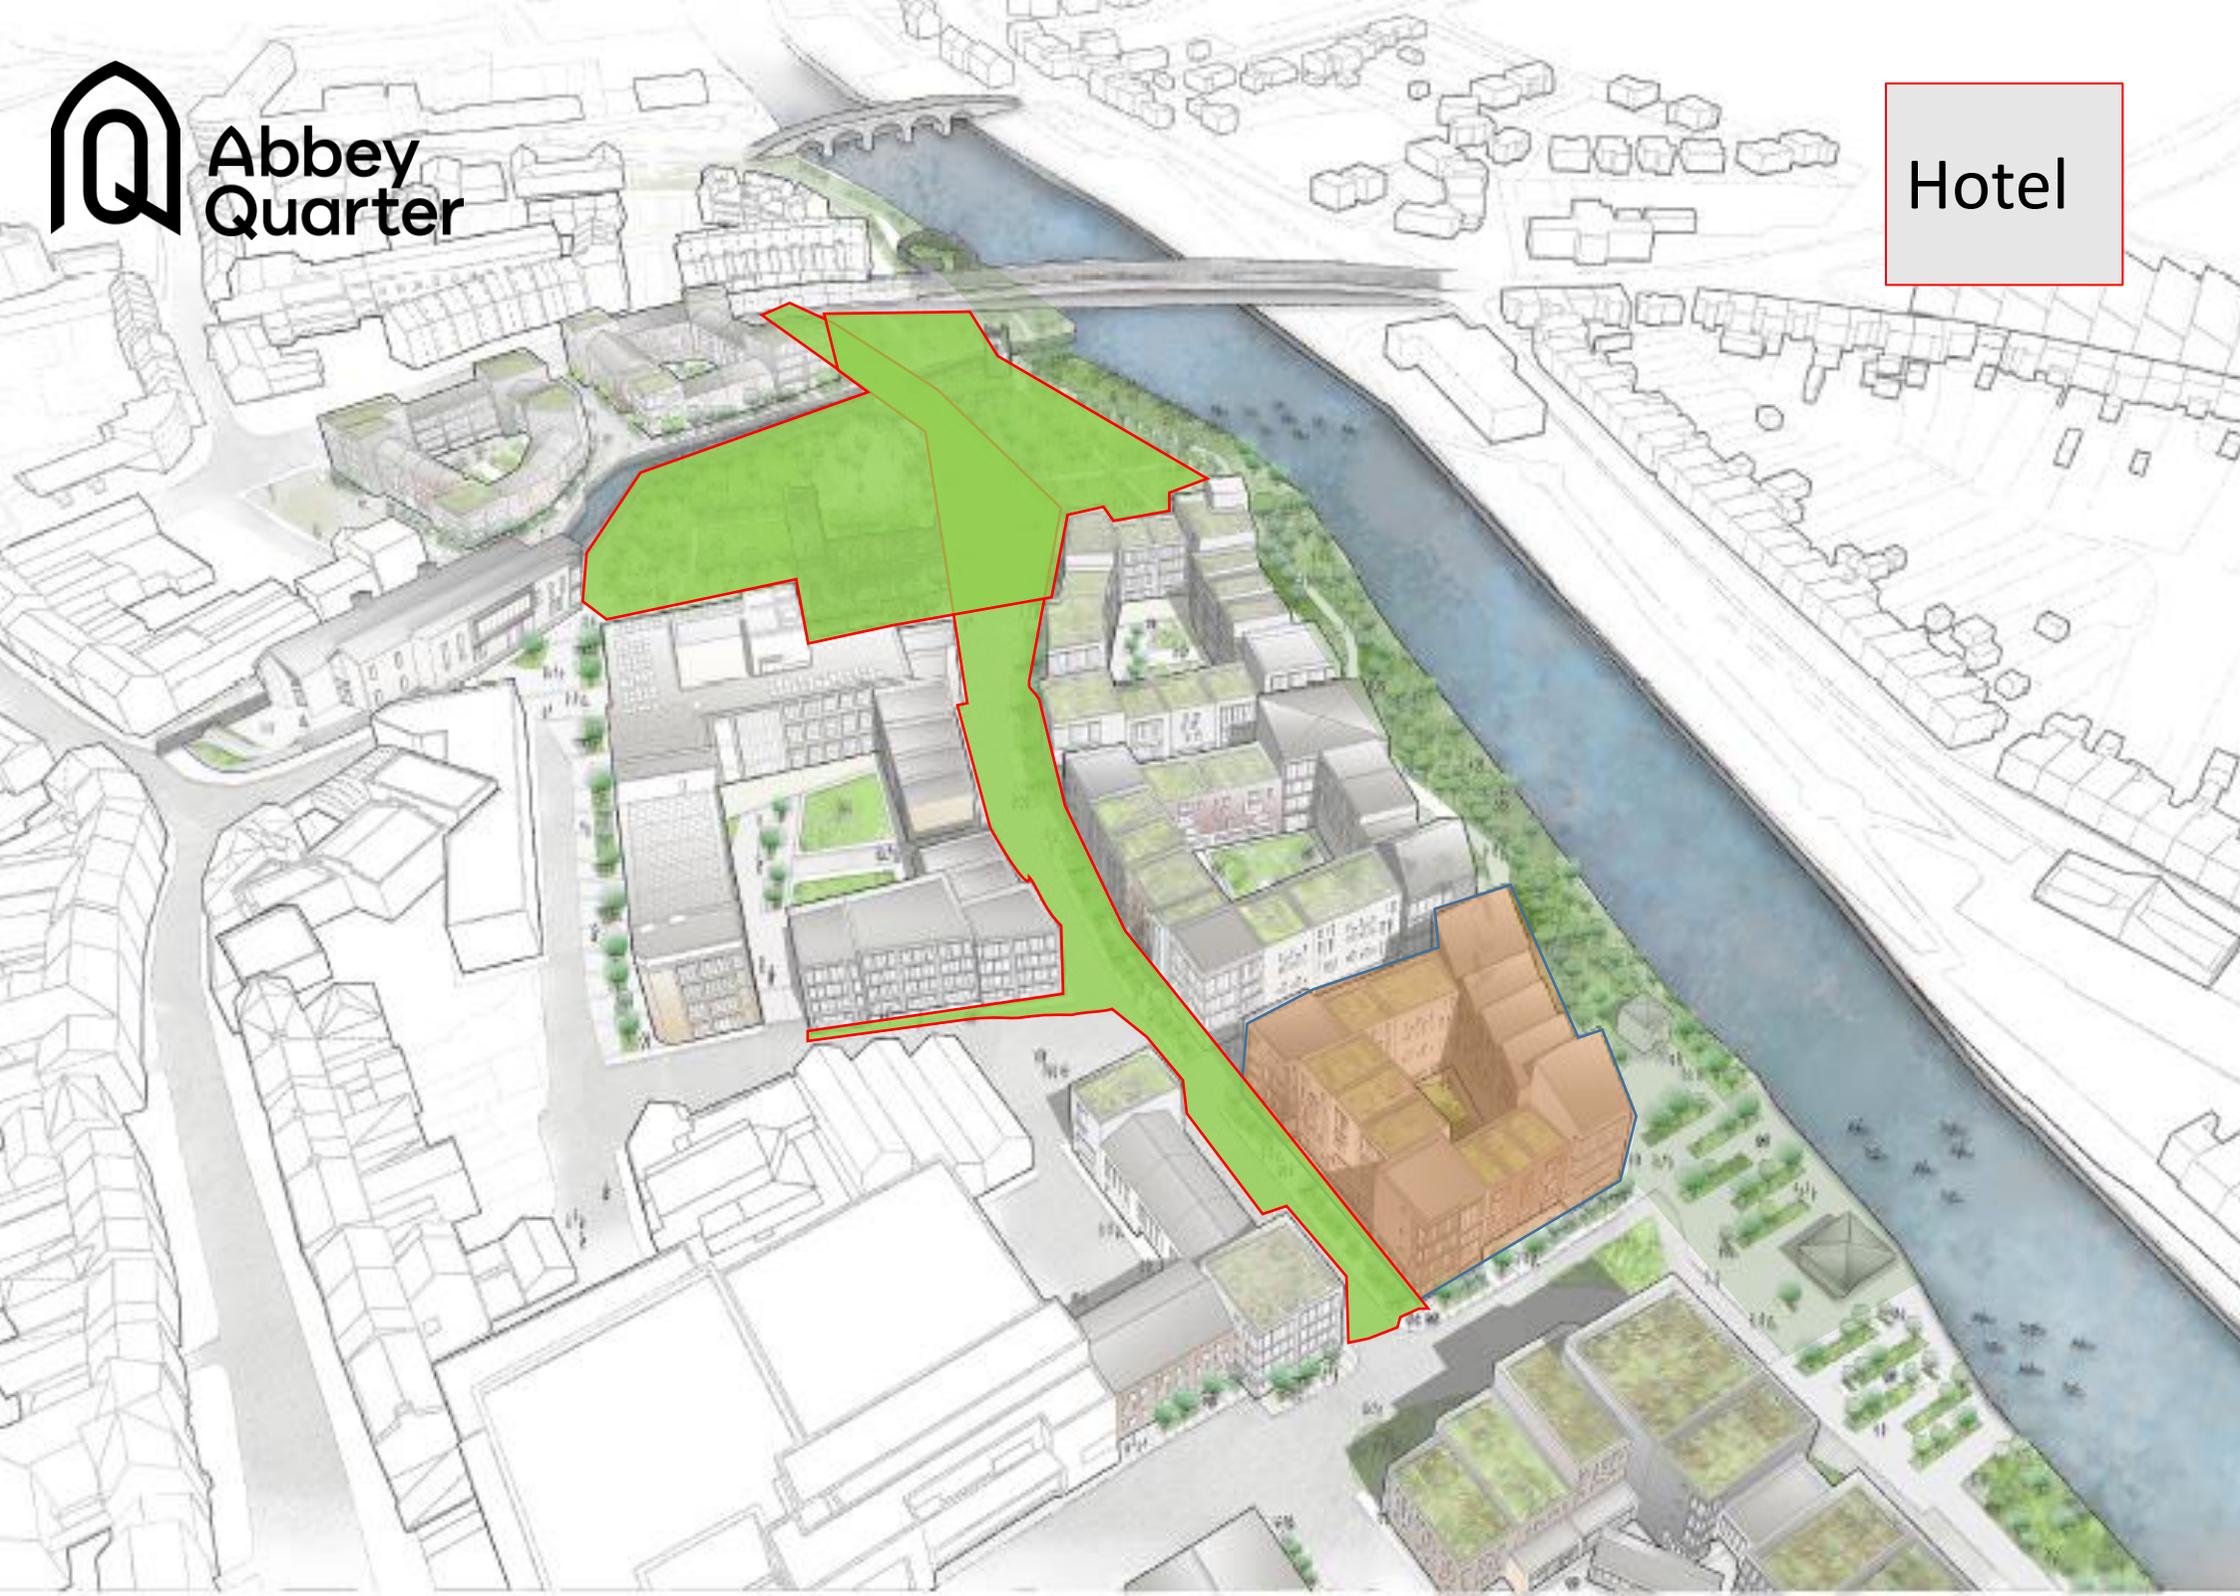




Residential

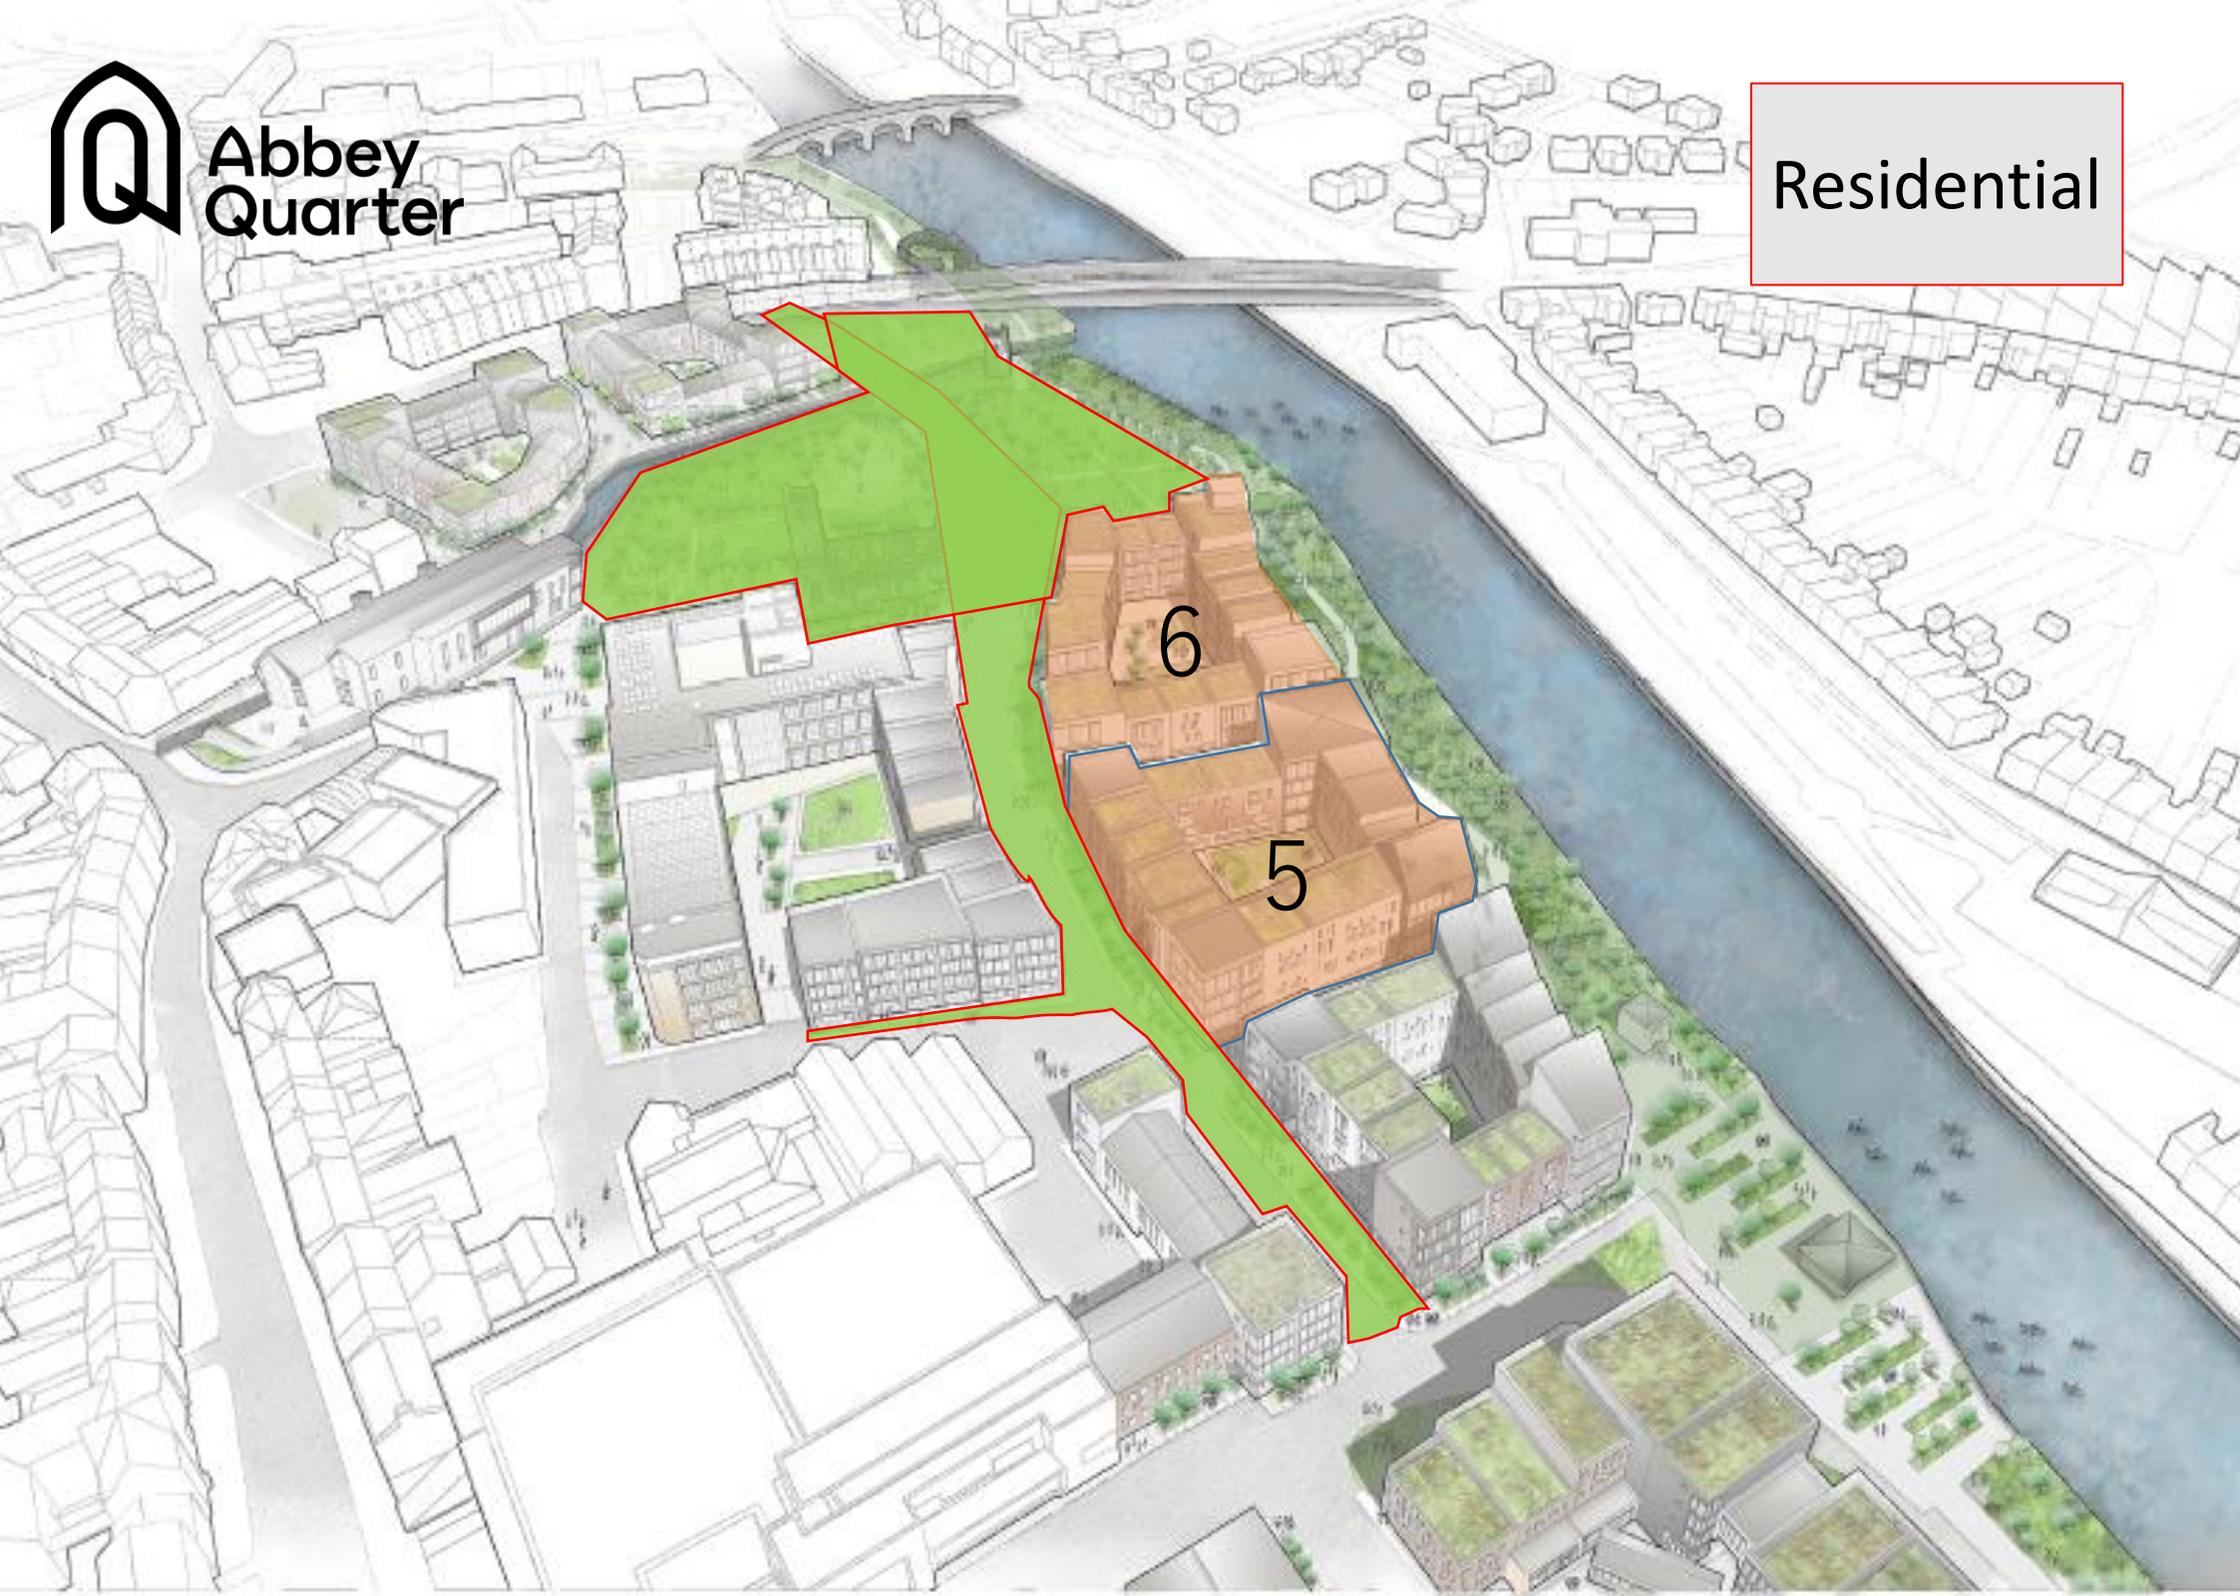



Abbey
Quarter

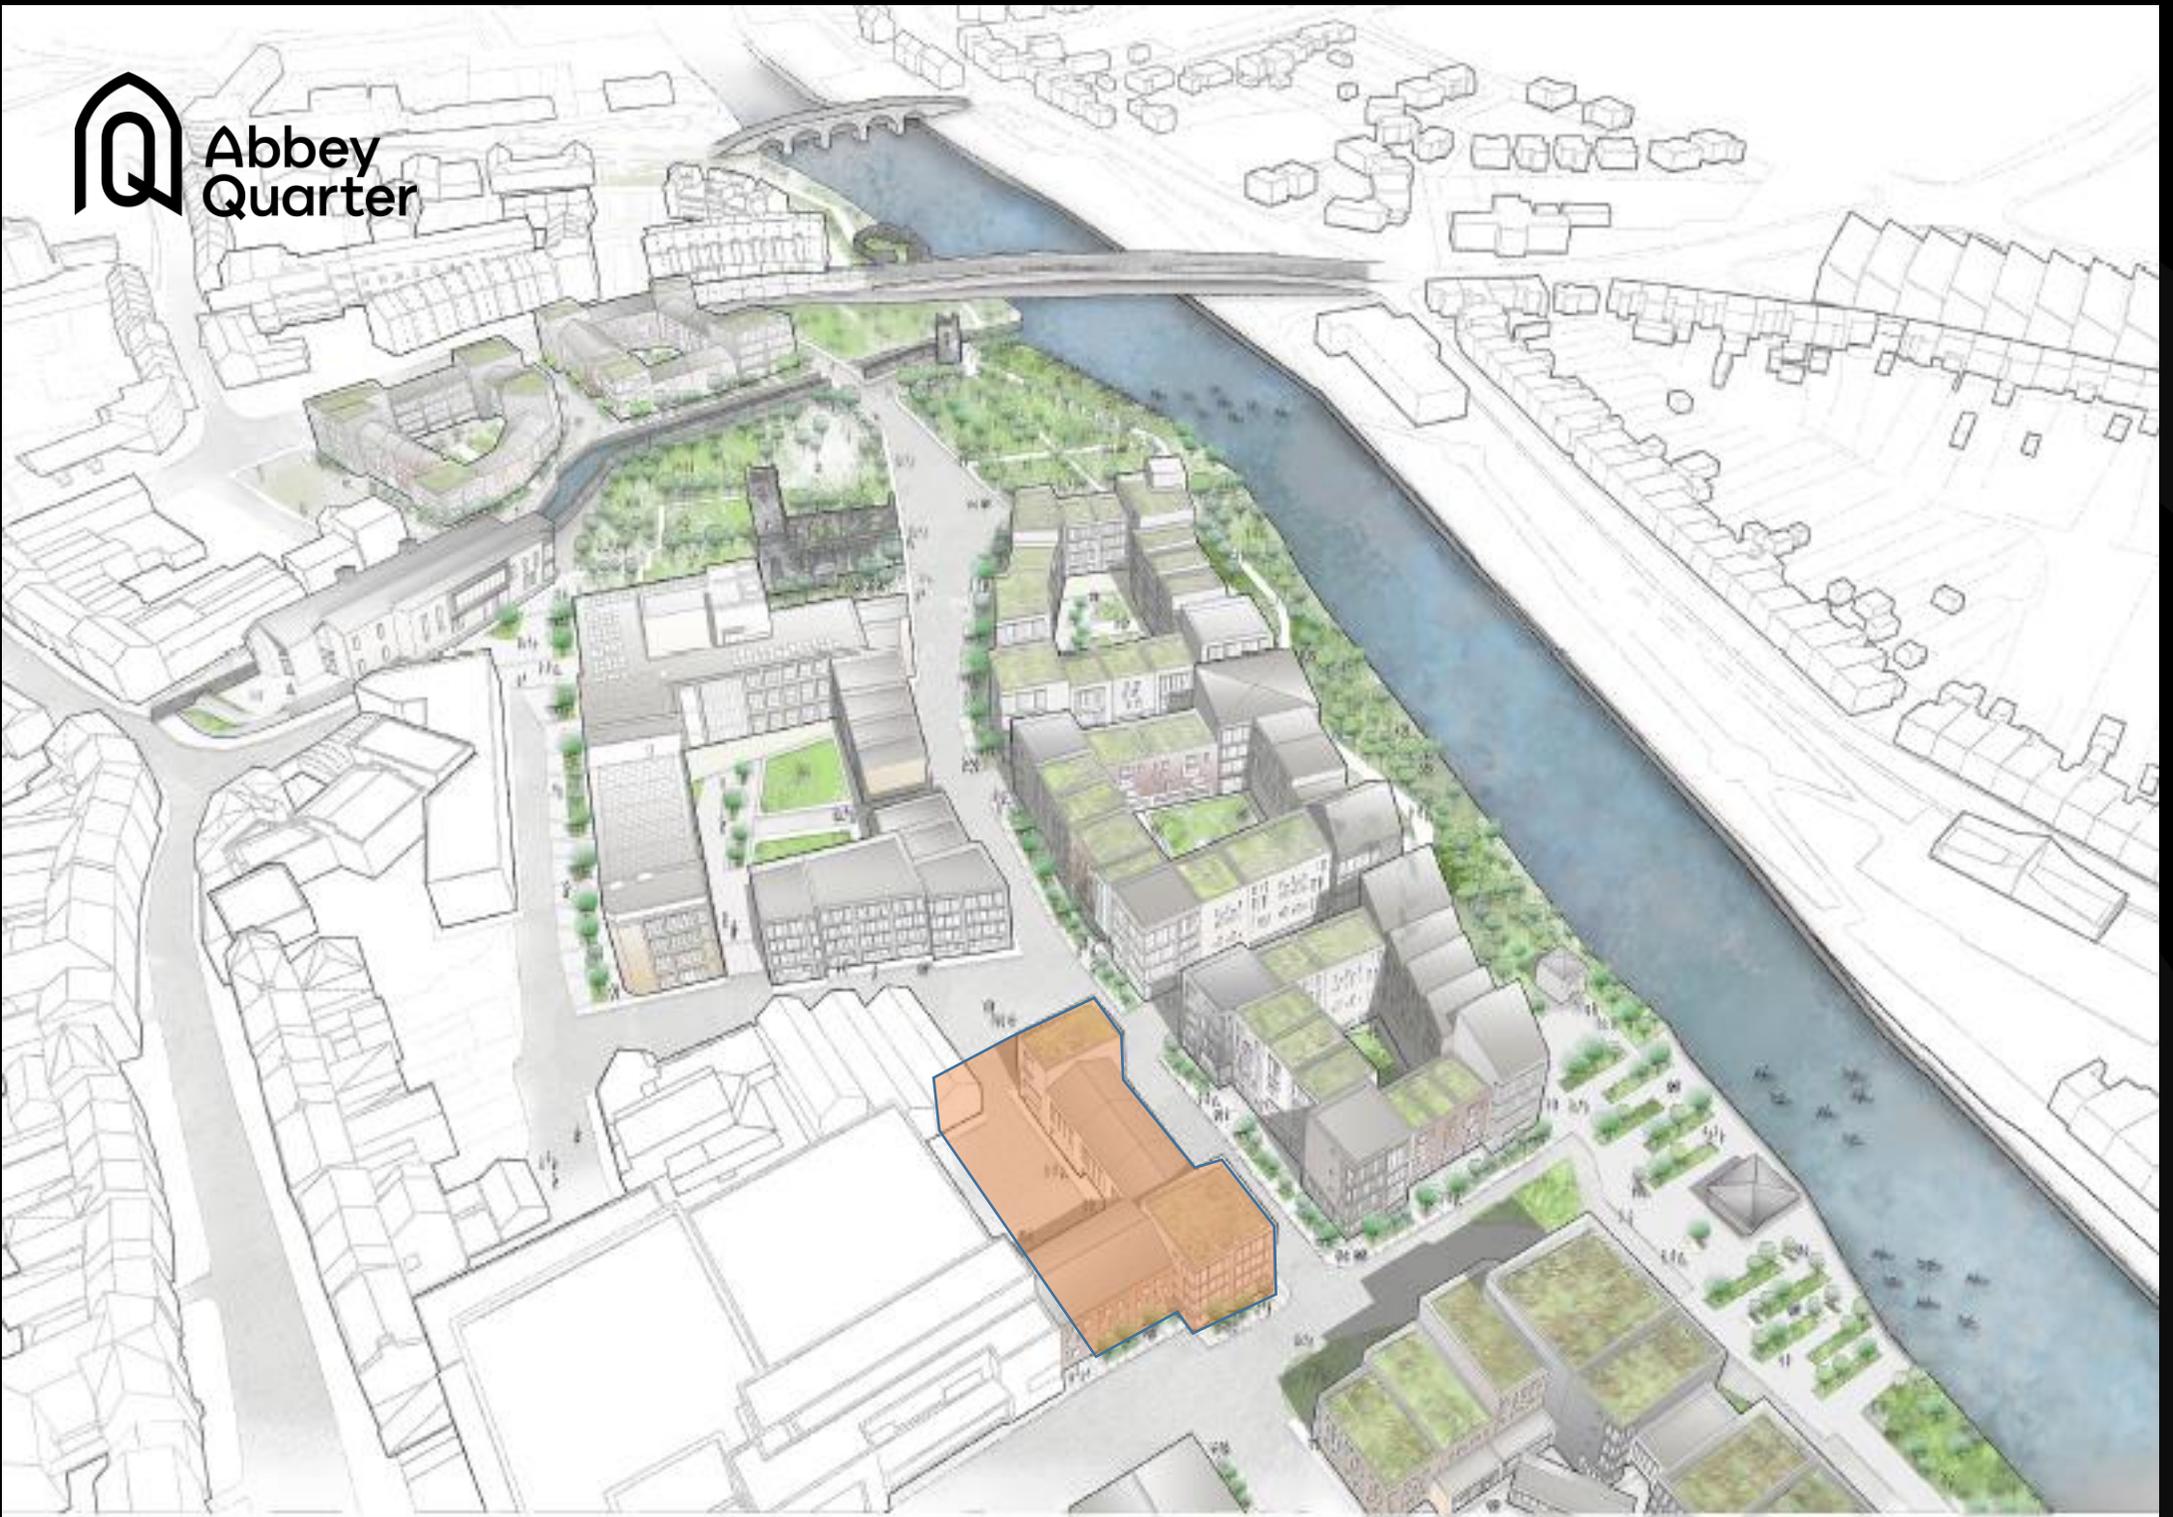






Next Steps

Building 7 – archaeological assessment and building design.

Hotel – expressions of interest

Residential – detailed assessment of feasibility

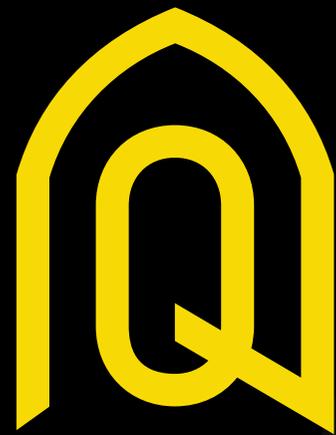

Abbey
Quarter